



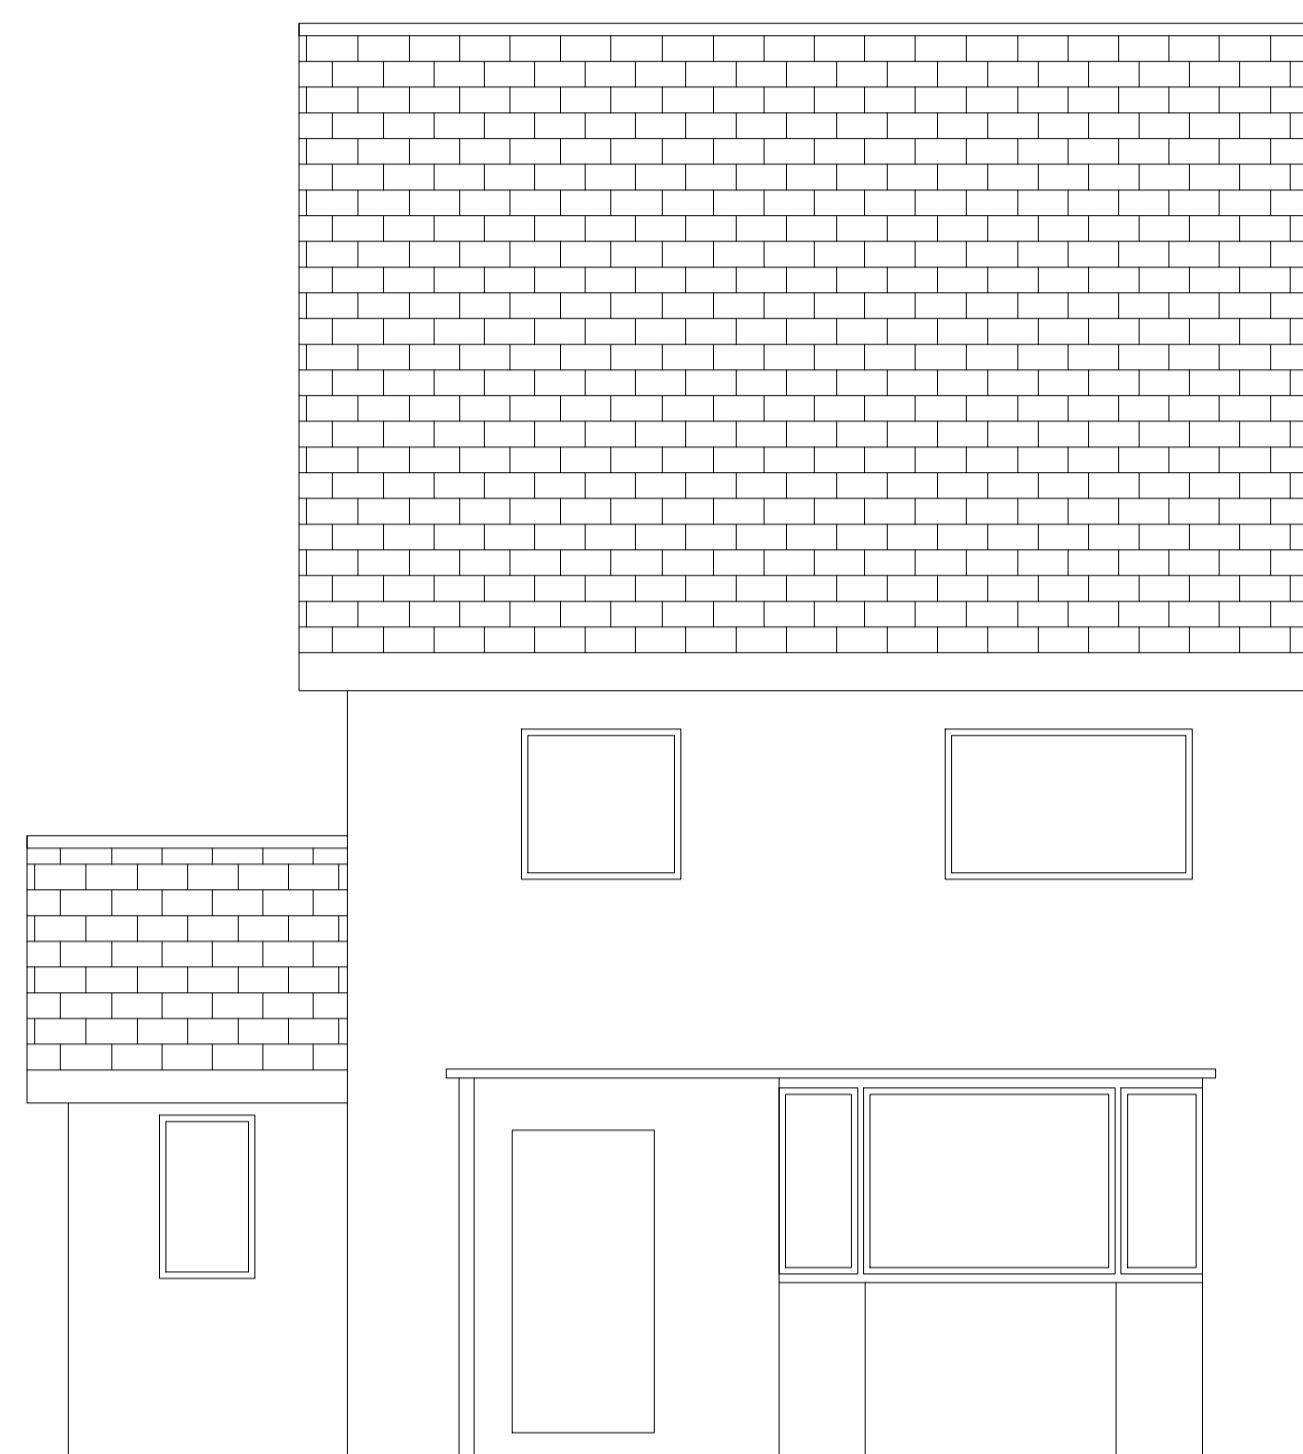

EXISTING EAST ELEVATION




EXISTING NORTH ELEVATION

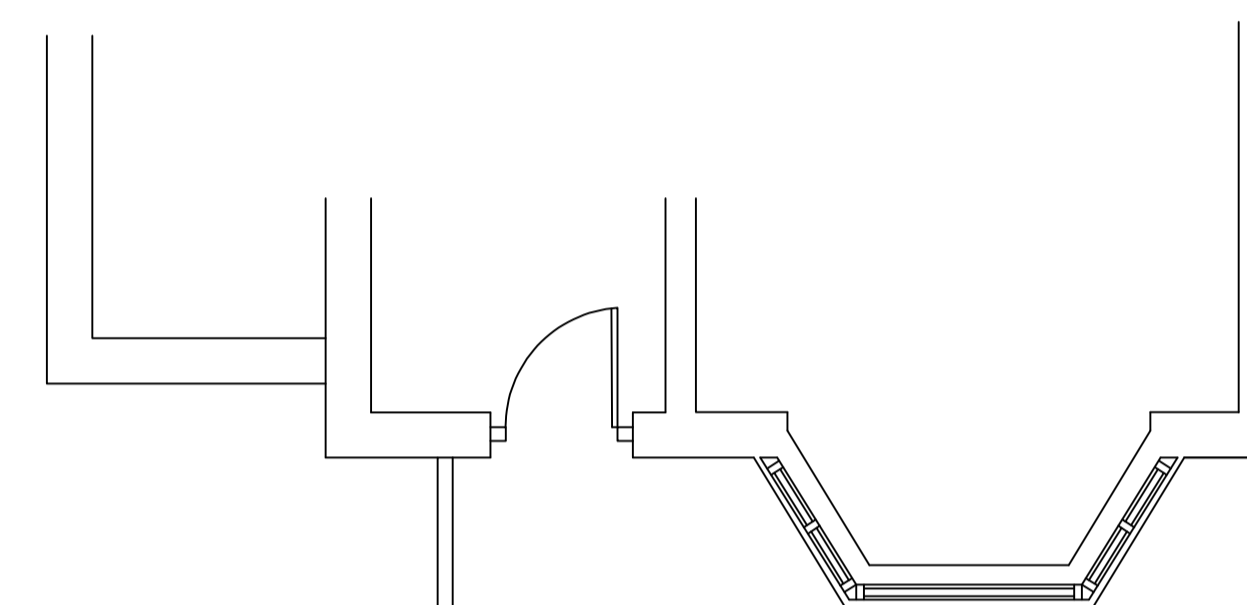


EXISTING LAYOUT



PROPOSED EAST ELEVATION

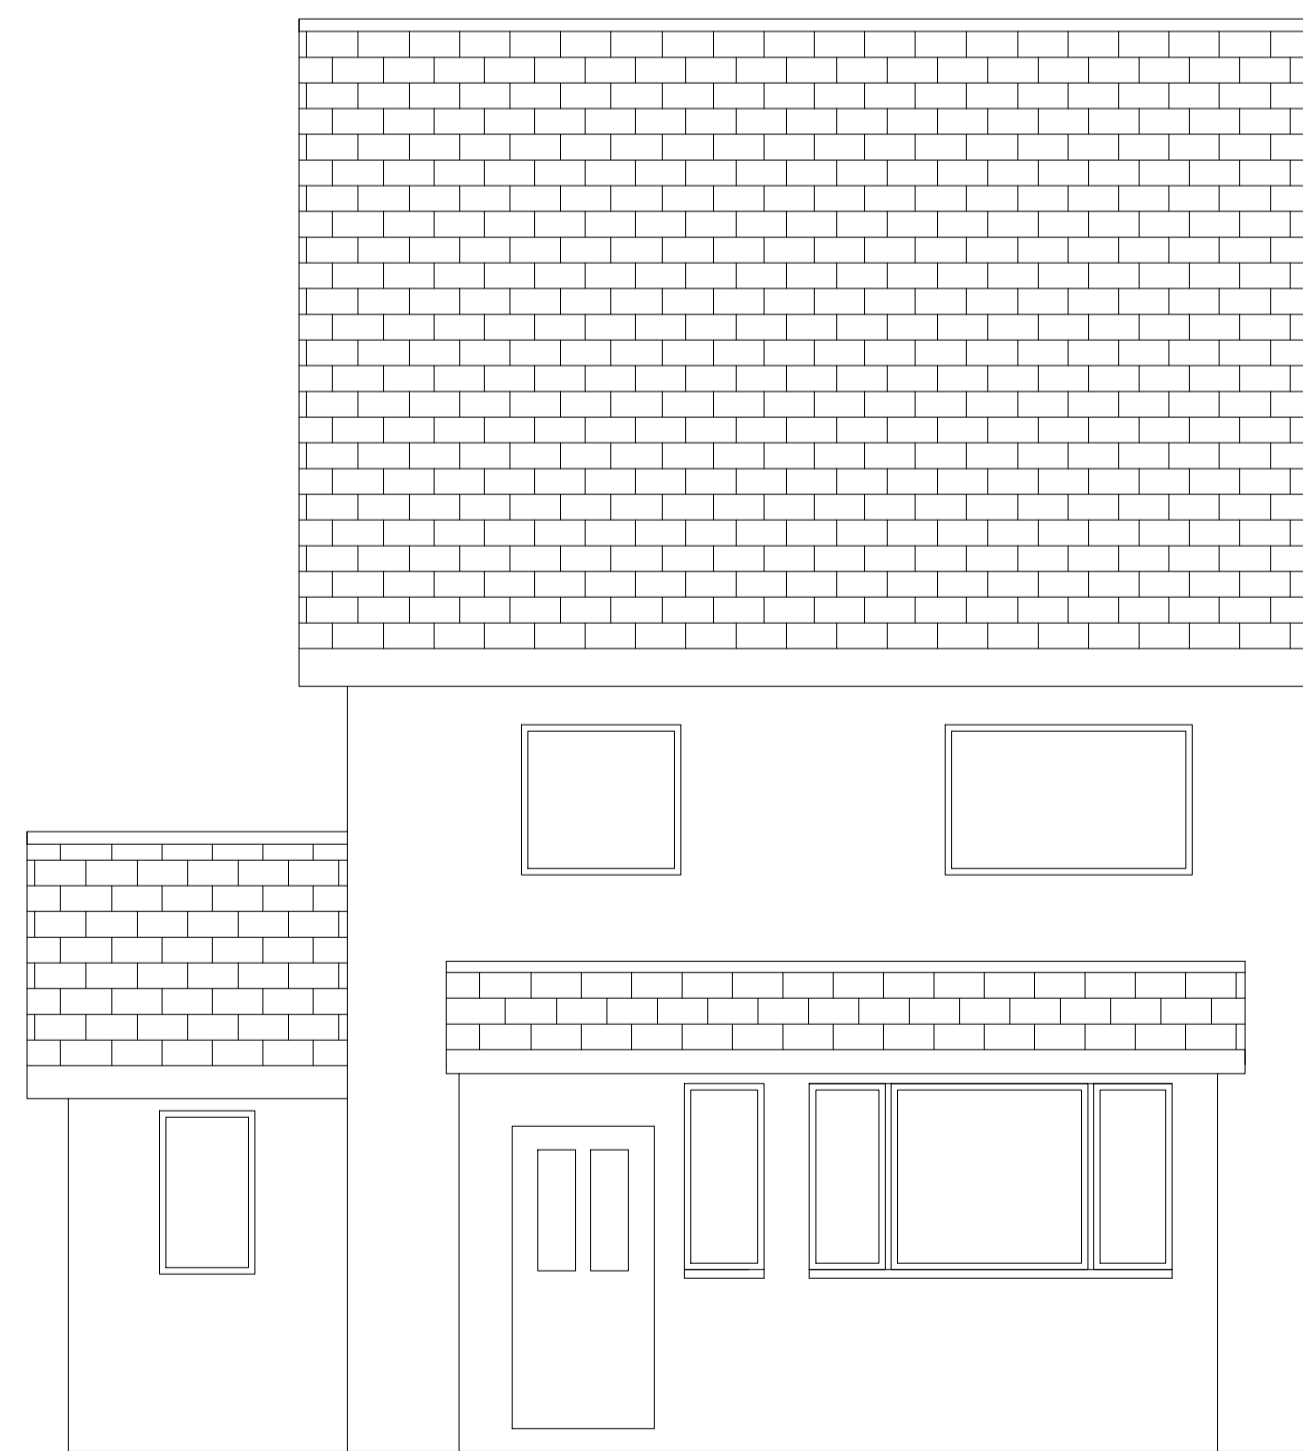

PROPOSED NORTH ELEVATION

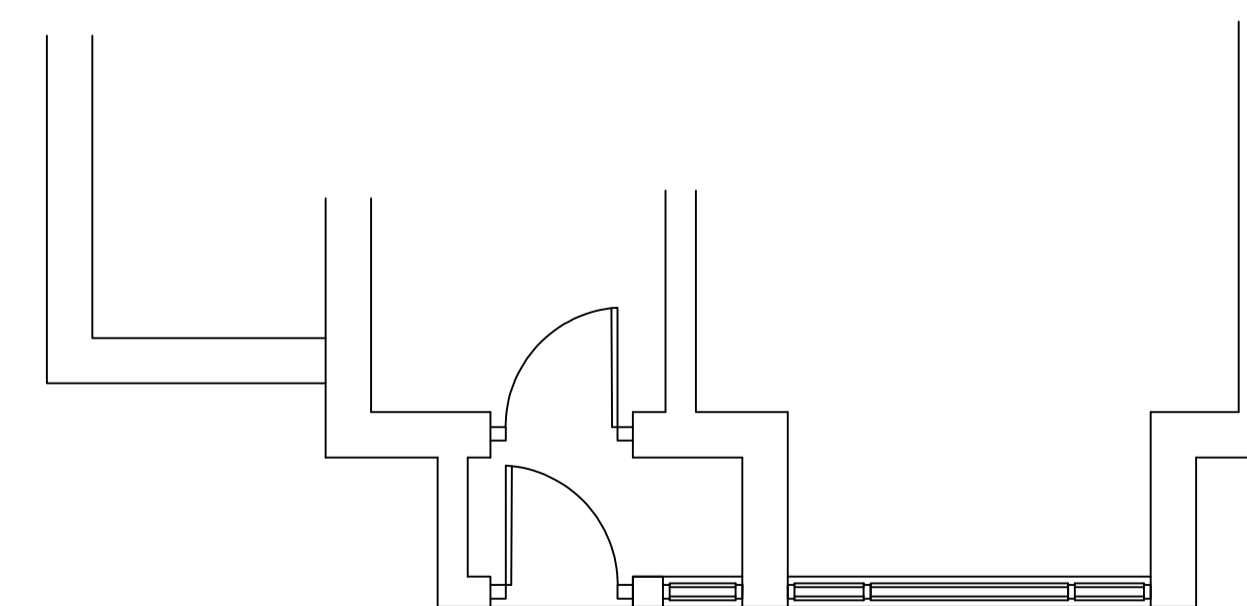

PROPOSED LAYOUT

ALTERATIONS TO 35
RICHMOND ROAD
NEW PORCH AND MODIFIED BAY WINDOW TO FRONT
OF HOUSE. PITCHED ROOF TO PORCH AND BAY.

ELEVATIONS & LAYOUTS
SCALE - 1:50 @ A1

35 RICHMOND ROAD
BEWDLEY
WORCS.
DY12 2BG