


**Planning**  
 Client: BRUCE CLARK  
 Project: EQUESTRIAN FACILITIES AT GREEN END  
 Title: PROPOSED SITE LOCATION PLAN  
 Date: 08.12.2021  
 Scale: 1:100 @ A2  
**Drawing No. 6**  
**Revision. A**

Elmtree Enterprises Ltd.  
 1st Farm, Winslow Road, Granborough, MK18 3NJ  
 Phone 01296 670 739  
 info@elmtreeconstruction.co.uk  
 www.elmtreeconstruction.co.uk

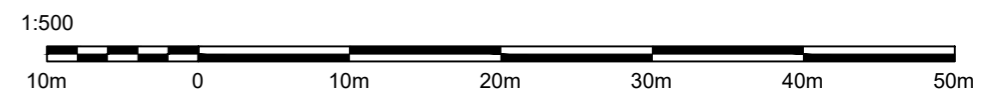

Concept drawings only. Not to be used for construction. Not suitable for contract use. Does not constitute full design.