


## LOCATION PLAN

Scale 1:2500




## BLOCK PLAN

Scale 1:500

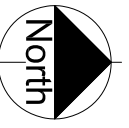

- NOTES:
1. Use within dimensions only. All dimensions to be checked on site and any discrepancies reported to ACORUS immediately. If in doubt ask.
  2. Where relevant, significant hazards have been identified on the drawings, unforeseeable have not been identified.
  3. This drawing is confidential and remains the exclusive property of ACORUS.
  4. ACORUS Rural Property Services Ltd.

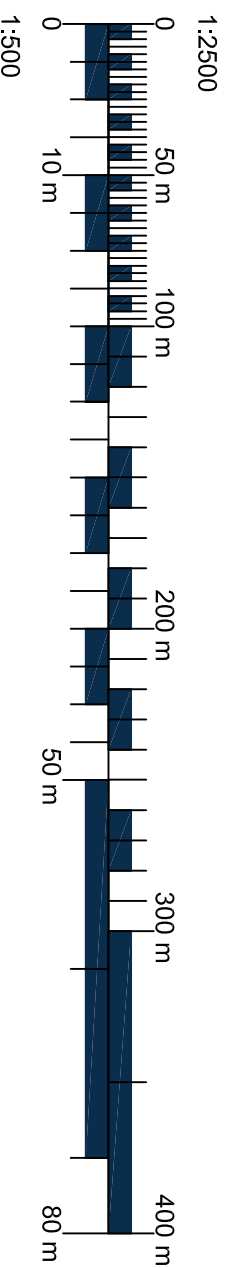

Rev.	Date	Amendment	EB	LG
RA	13/12/21	ROAD NAME ADDED		

PROJECT  
PARTNER  
LAND EAST OF BUNGLARS HALL  
MK17 0LA

TITLE  
SITE LOCATION & BLOCK PLAN  
PROPOSED CONVERSION

SCALE	DATE	DRAWN BY	CHECKED BY
AS SHOWN @A3	04/21	EB	BB
JOB NO.		DRAWING NO.	REVISION
PBH/BB21/102		100_03	



**acorus**  
acorus.co.uk

Planning. Design. Property.

PLANNING