


EXISTING GROUND FLOOR LAYOUT

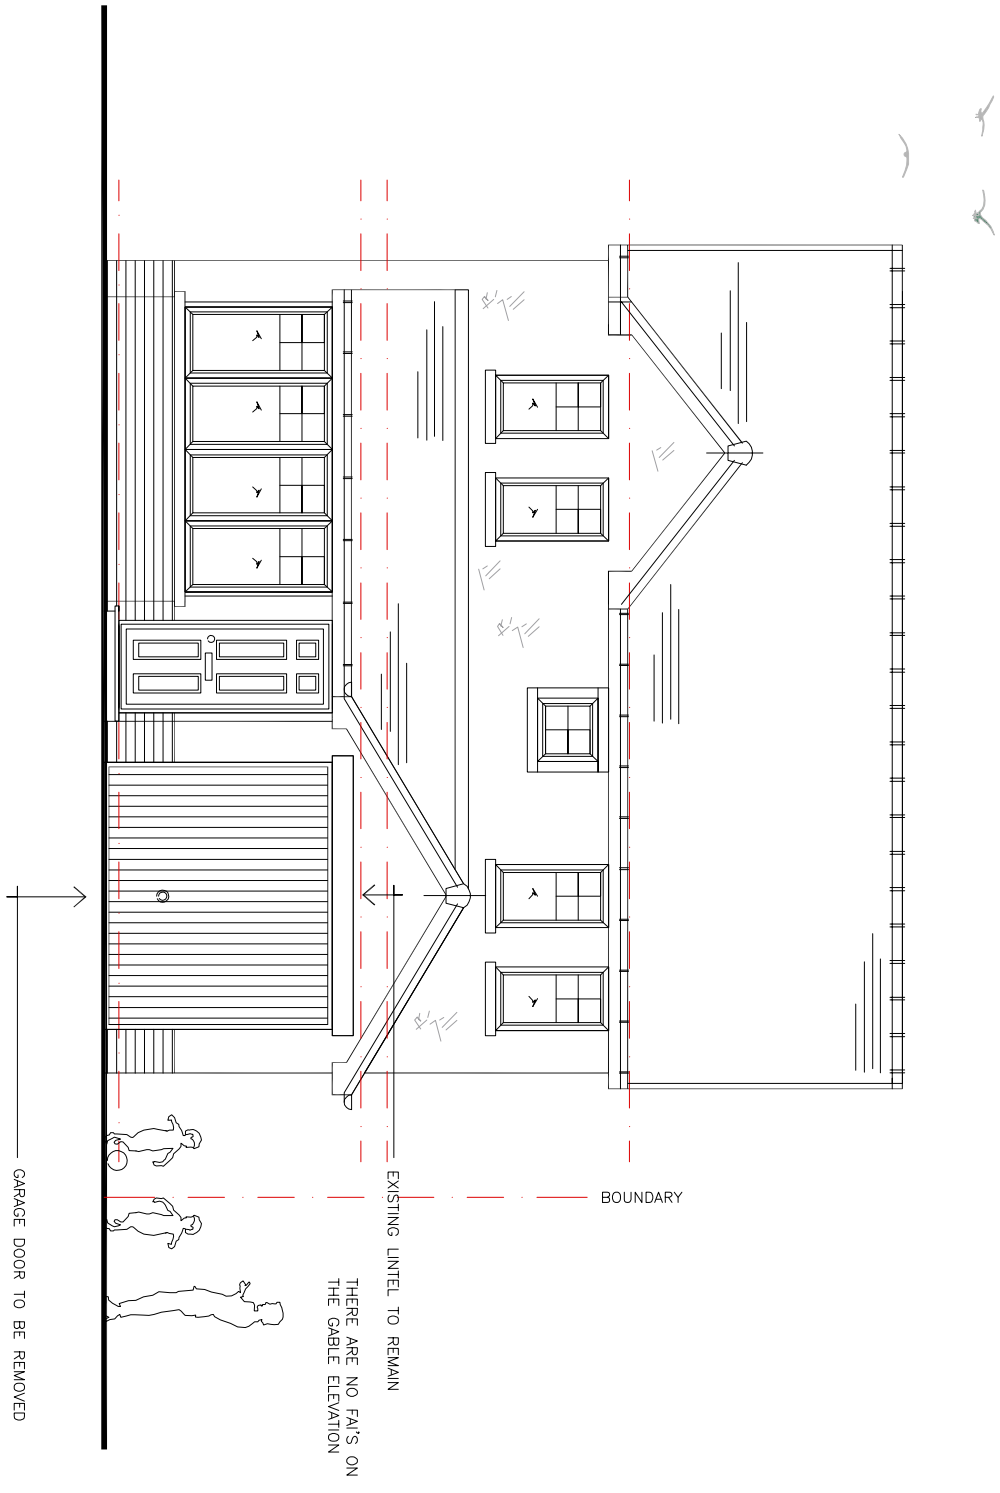

EXISTING FRONT ELEVATION

INDICATES DOWNTAKINGS

wrona1978@gmail.com
07803 210022

ADDRESS:-	38 SHANKLY DRIVE, NEWMAINS, WISHAW, ML2 9QP		
PROJECT:-	CONVERSION OF GARAGE TO FORM A SITTING ROOM		
TITLE:-	EXISTING FRONT ELEVATION AND FLOOR PLAN		
DRW NO:-	BW 001	Rev:-	
SCALE:-	1/75	A3	