



DRAWING SYMBOLS & ABBREVIATIONS

Drawing Notes

Topographical Surveys

TREES ARE DRAWN TO SCALE SHOWING AN AVERAGE CANOPY SPREAD. DESCRIPTIONS AND HEIGHTS SHOULD BE USED AS A GUIDE ONLY. ALL BELOW GROUND DETAILS INCLUDING DRAINAGE, VOIDS AND SERVICES HAVE BEEN IDENTIFIED FROM ABOVE GROUND AND THEREFORE ALL DETAILS RELATING TO THESE FEATURES INCLUDING; SIZES, DEPTH, DESCRIPTION WILL BE APPROXIMATE ONLY. ALL CRITICAL DIMENSIONS AND CONNECTIONS SHOULD BE CHECKED AND VERIFIED PRIOR TO STARTING WORK.

DETAIL, SERVICES AND FEATURES MAY NOT HAVE BEEN SURVEYED IF OBSTRUCTED OR NOT REASONABLY VISIBLE AT THE TIME OF THE SURVEY.

MEASUREMENTS TO INTERNAL WALLS ARE TAKEN TO THE WALL FINISHES AT APPROXIMATE 1M ABOVE THE FLOOR LEVEL AND THE WALL ASSUMED TO BE VERTICAL.

Measured Building Surveys

Additional Notes

THE CLIENT MUST CHECK AND VERIFY ALL SITE AND BUILDING DIMENSIONS, LEVELS, UTILITIES AND DRAINAGE DETAILS PRIOR TO COMMENCING WORK. ANY ERRORS OR DISCREPANCIES MUST BE NOTIFIED TO RIGOUR SURVEY IMMEDIATELY. THE ACCURACY OF THE DIGITAL DATA IS THE SAME AS THE PLOTTING SCALE IMPLIES. ALL DIMENSIONS ARE IN METRES UNLESS OTHERWISE STATED. THE SURVEY CONTROL IDS LISTED ARE ONLY TO BE USED FOR TOPOGRAPHICAL SURVEYS AT THE STATED SCALE. ALL CONTROL MUST BE CHECKED AND VERIFIED PRIOR TO USE.

© RIGOUR SURVEY LTD HOLD THE COPYRIGHT TO ALL THE INFORMATION CONTAINED WITHIN THIS DOCUMENT AND THEIR WRITTEN CONSENT MUST BE OBTAINED BEFORE USING THE DATA OTHER THAN FOR THE PURPOSE IT WAS ORIGINALLY SUPPLIED. DO NOT SCALE FROM THIS DRAWING.

Sheet & Elevation Plan

Surface Notes

ONTROL SCHEDULE

CONTROL ID EASTINGS NORTHINGS ELEVATION DESCRIPTION

urvey Grid & Level Datum

FOR SURVEY CONTROL USING LEICA GPS SMARTNET AND RELATED TO OSTNO2(GB) AND OSGM02(GB). THE SURVEY GRID IS ORIENTATED TO GRID NORTH WITH A SCALE FACTOR OF 1.000.

> DESCRIPTION DRAWN DATE Revision Notes

ORDNANCE SURVEY NATIONAL GRID COORDINATES & LEVEL HAVE BEEN ESTABLISHED





32 HENSTEAD ROAD | HETHERSETT | NORWICH | NORFOLK | NR9 3JH 07590 531 811 | MKEMP@RIGOURSURVEY.COM | WWW.RIGOURSURVEY.COM


FRING BARN COMPLEX FRING NORFOLK MEASURED BUILDING SURVEY ELEVATIONS


F G C BRUN


MARK KEMP 02.02.2017 1:200 RS-1250-05 10.02.2017

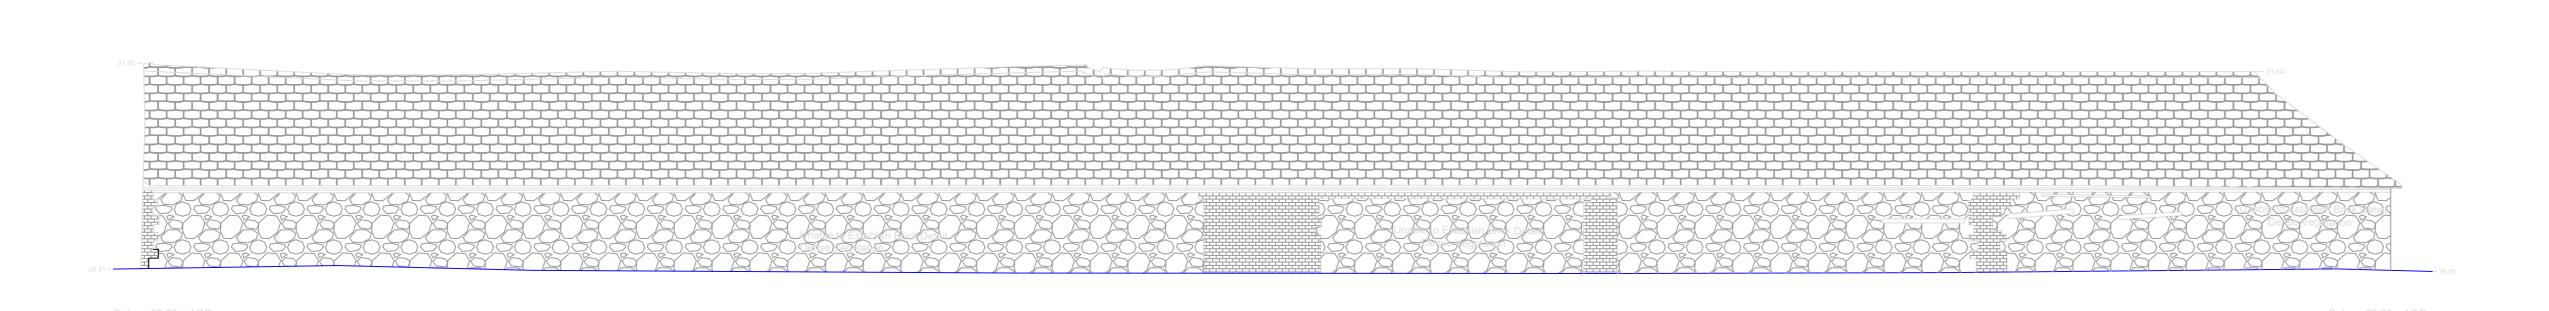

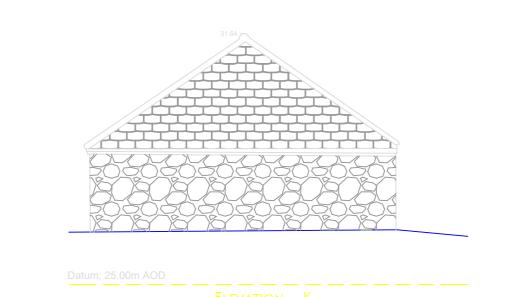

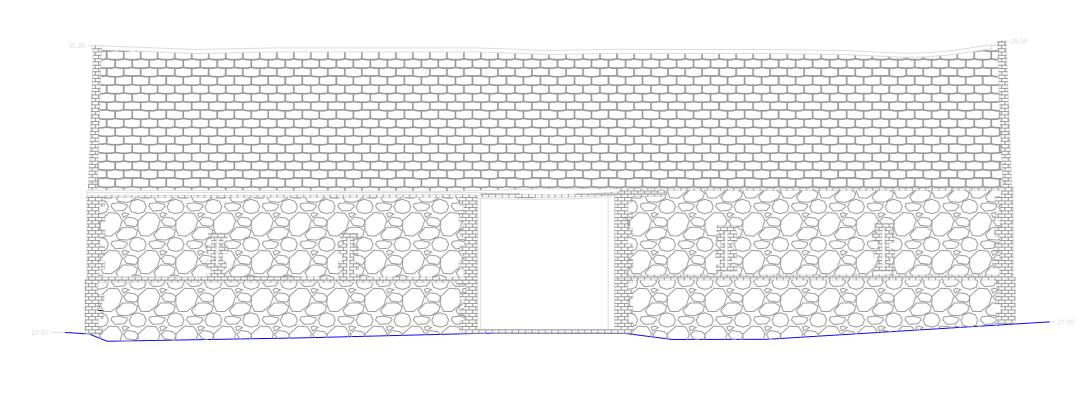

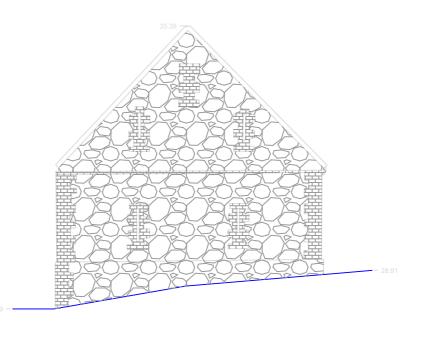

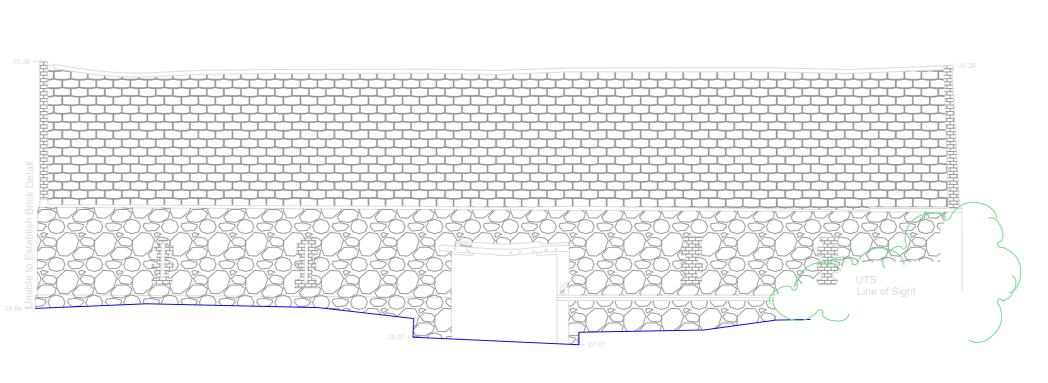

© RIGOUR SURVEY LTD 2016

SHEET SIZE | AO | H