




- NEW CRUSHED STONE ACCESS DRIVE
- NEW TRAD 5 STANDARD SURFACE
- TREE RPA ZONE
- EXISTING HEDGEROW
- INDICATIVE VISION SPY

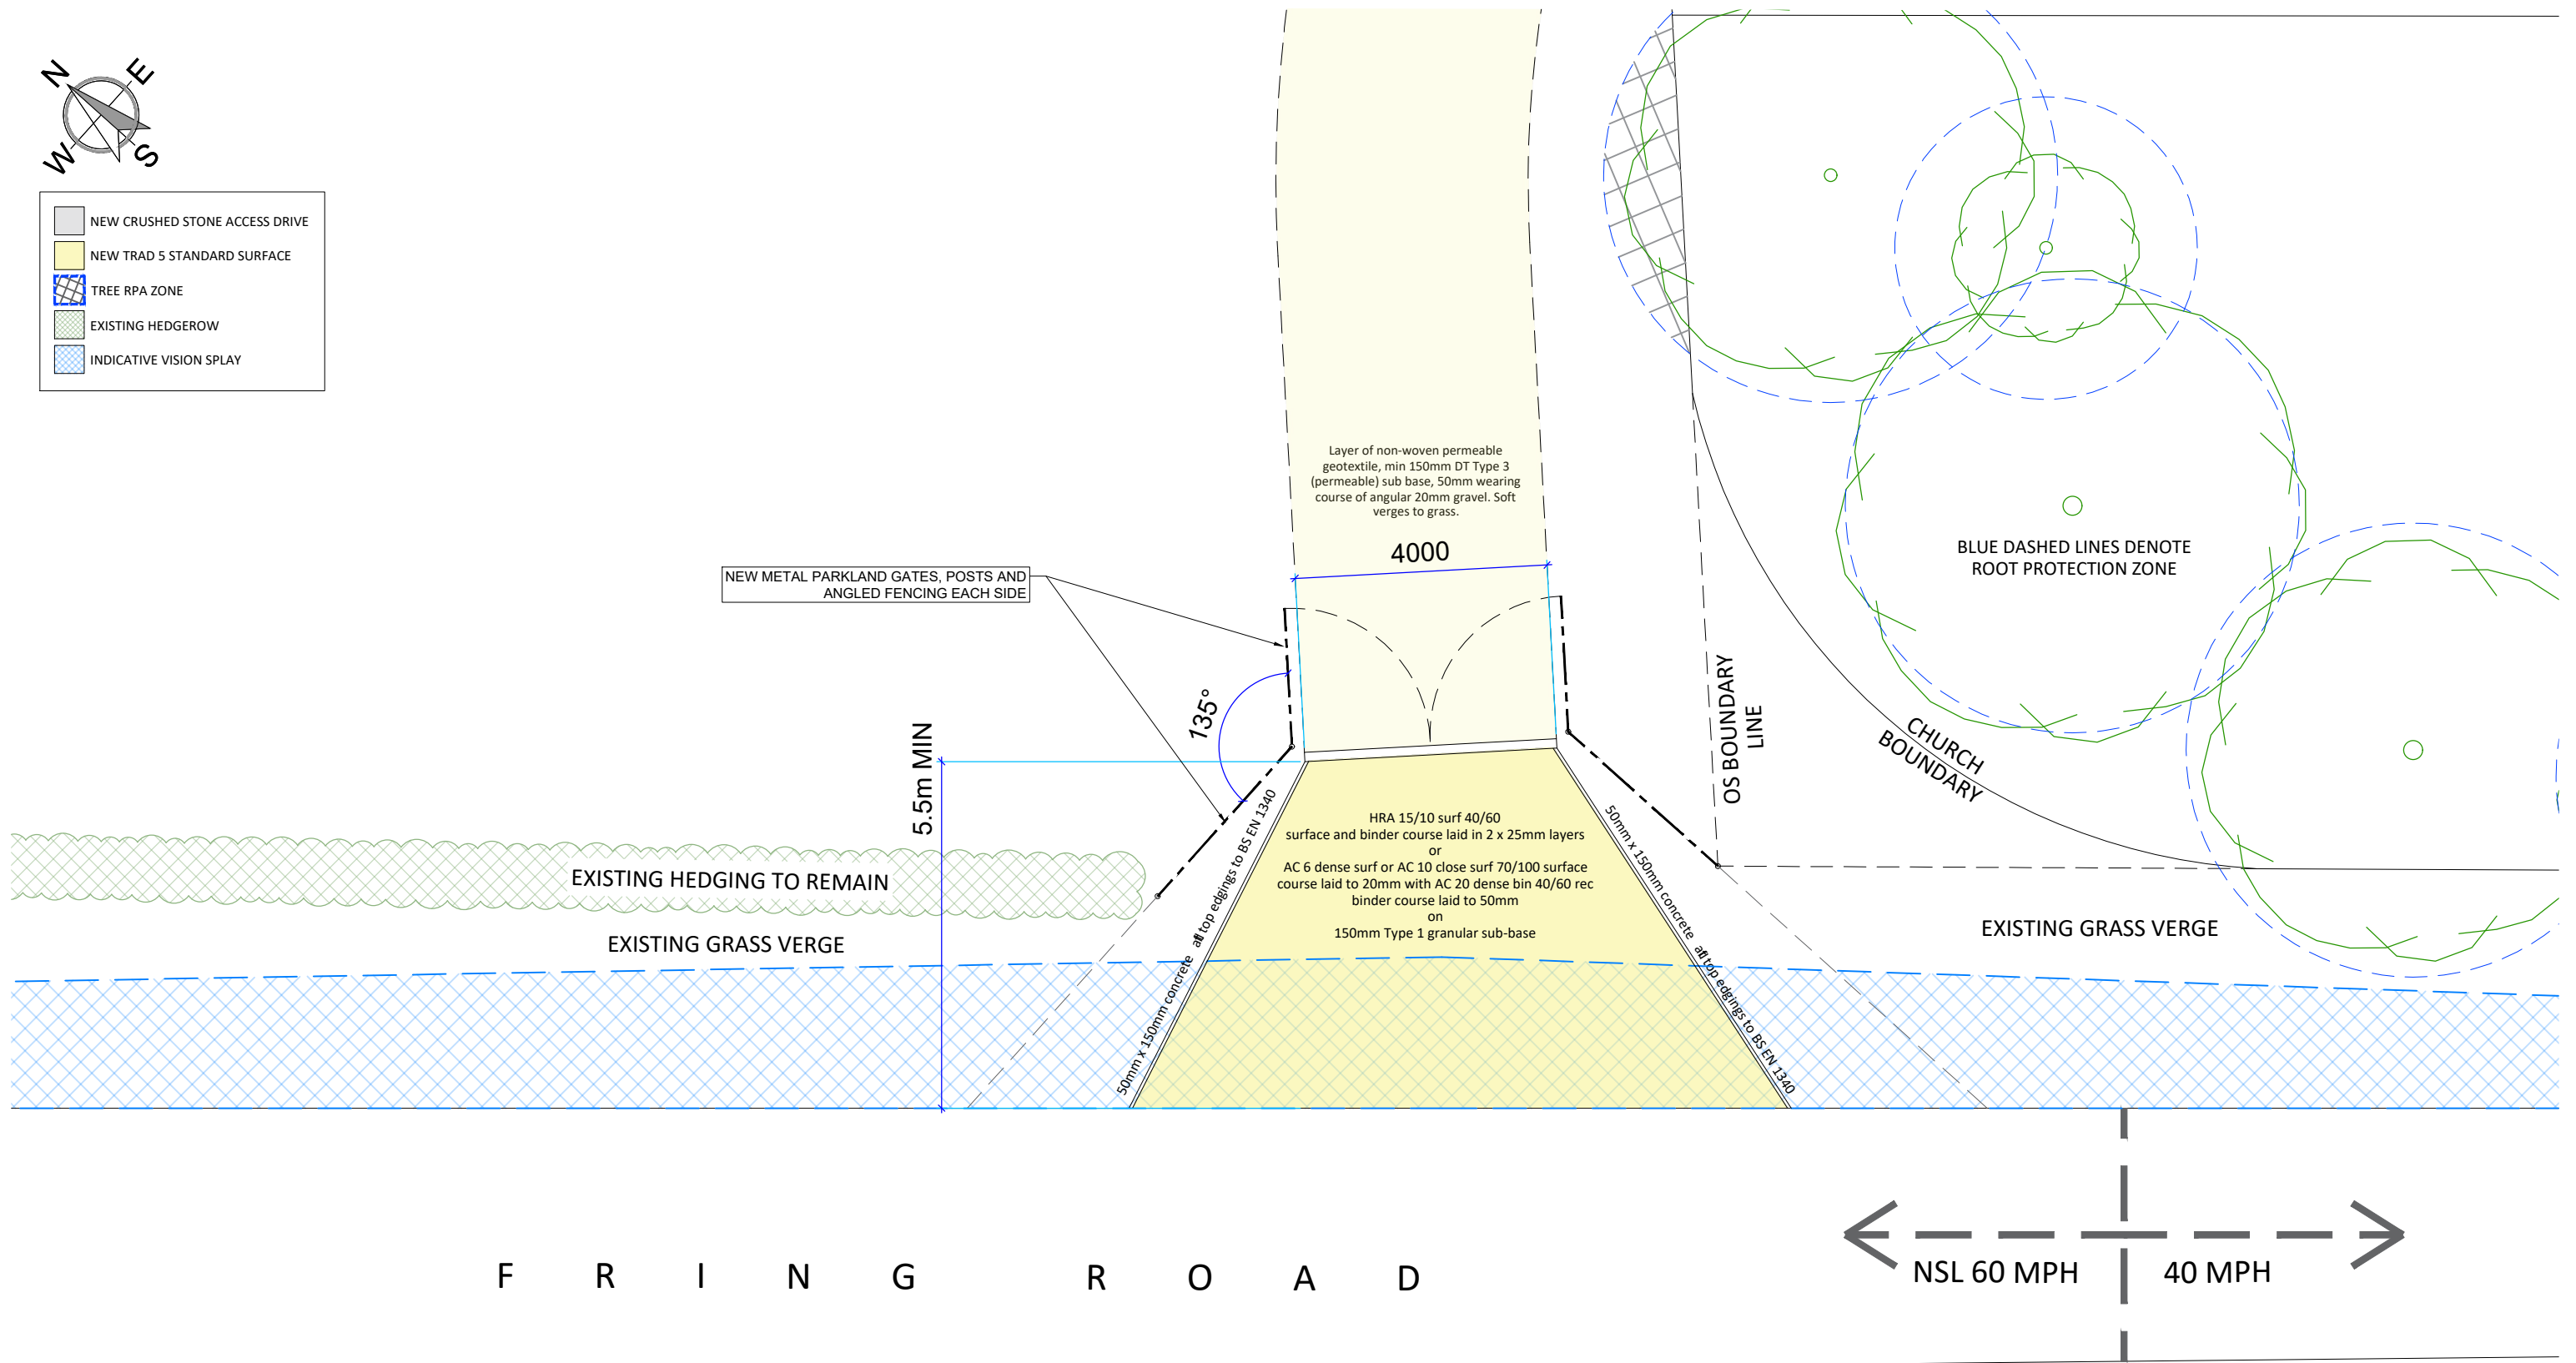

EXISTING GRASS VERGE

Proposed West Access - TRAD 5 Standard

Tidswell Childs			
QUALIFIED BUILDING SUPERVISORS ARCHITECTURAL CONSULTANTS Tidswell Childs LLP The Milling Room, Old Chapel Way Broadland Business Park, Norwich, NR7 0WG Tel: 01603 443344			
Client OYKEL FARMS LTD	Project Proposed Conversion of Church Farm Barns, Fring to Holiday Accommodation.		
Drawing Title PROPOSED WEST ACCESS	Drawn r/c	Scale 1:100 @ A3	Sheet A3
Project Number 20.024	Date NOV 2021	Drawing Number 010	Revision P Revision Date 22.11.21