



Extension & Alterations are to make dwelling more suitable for disabled occupant.

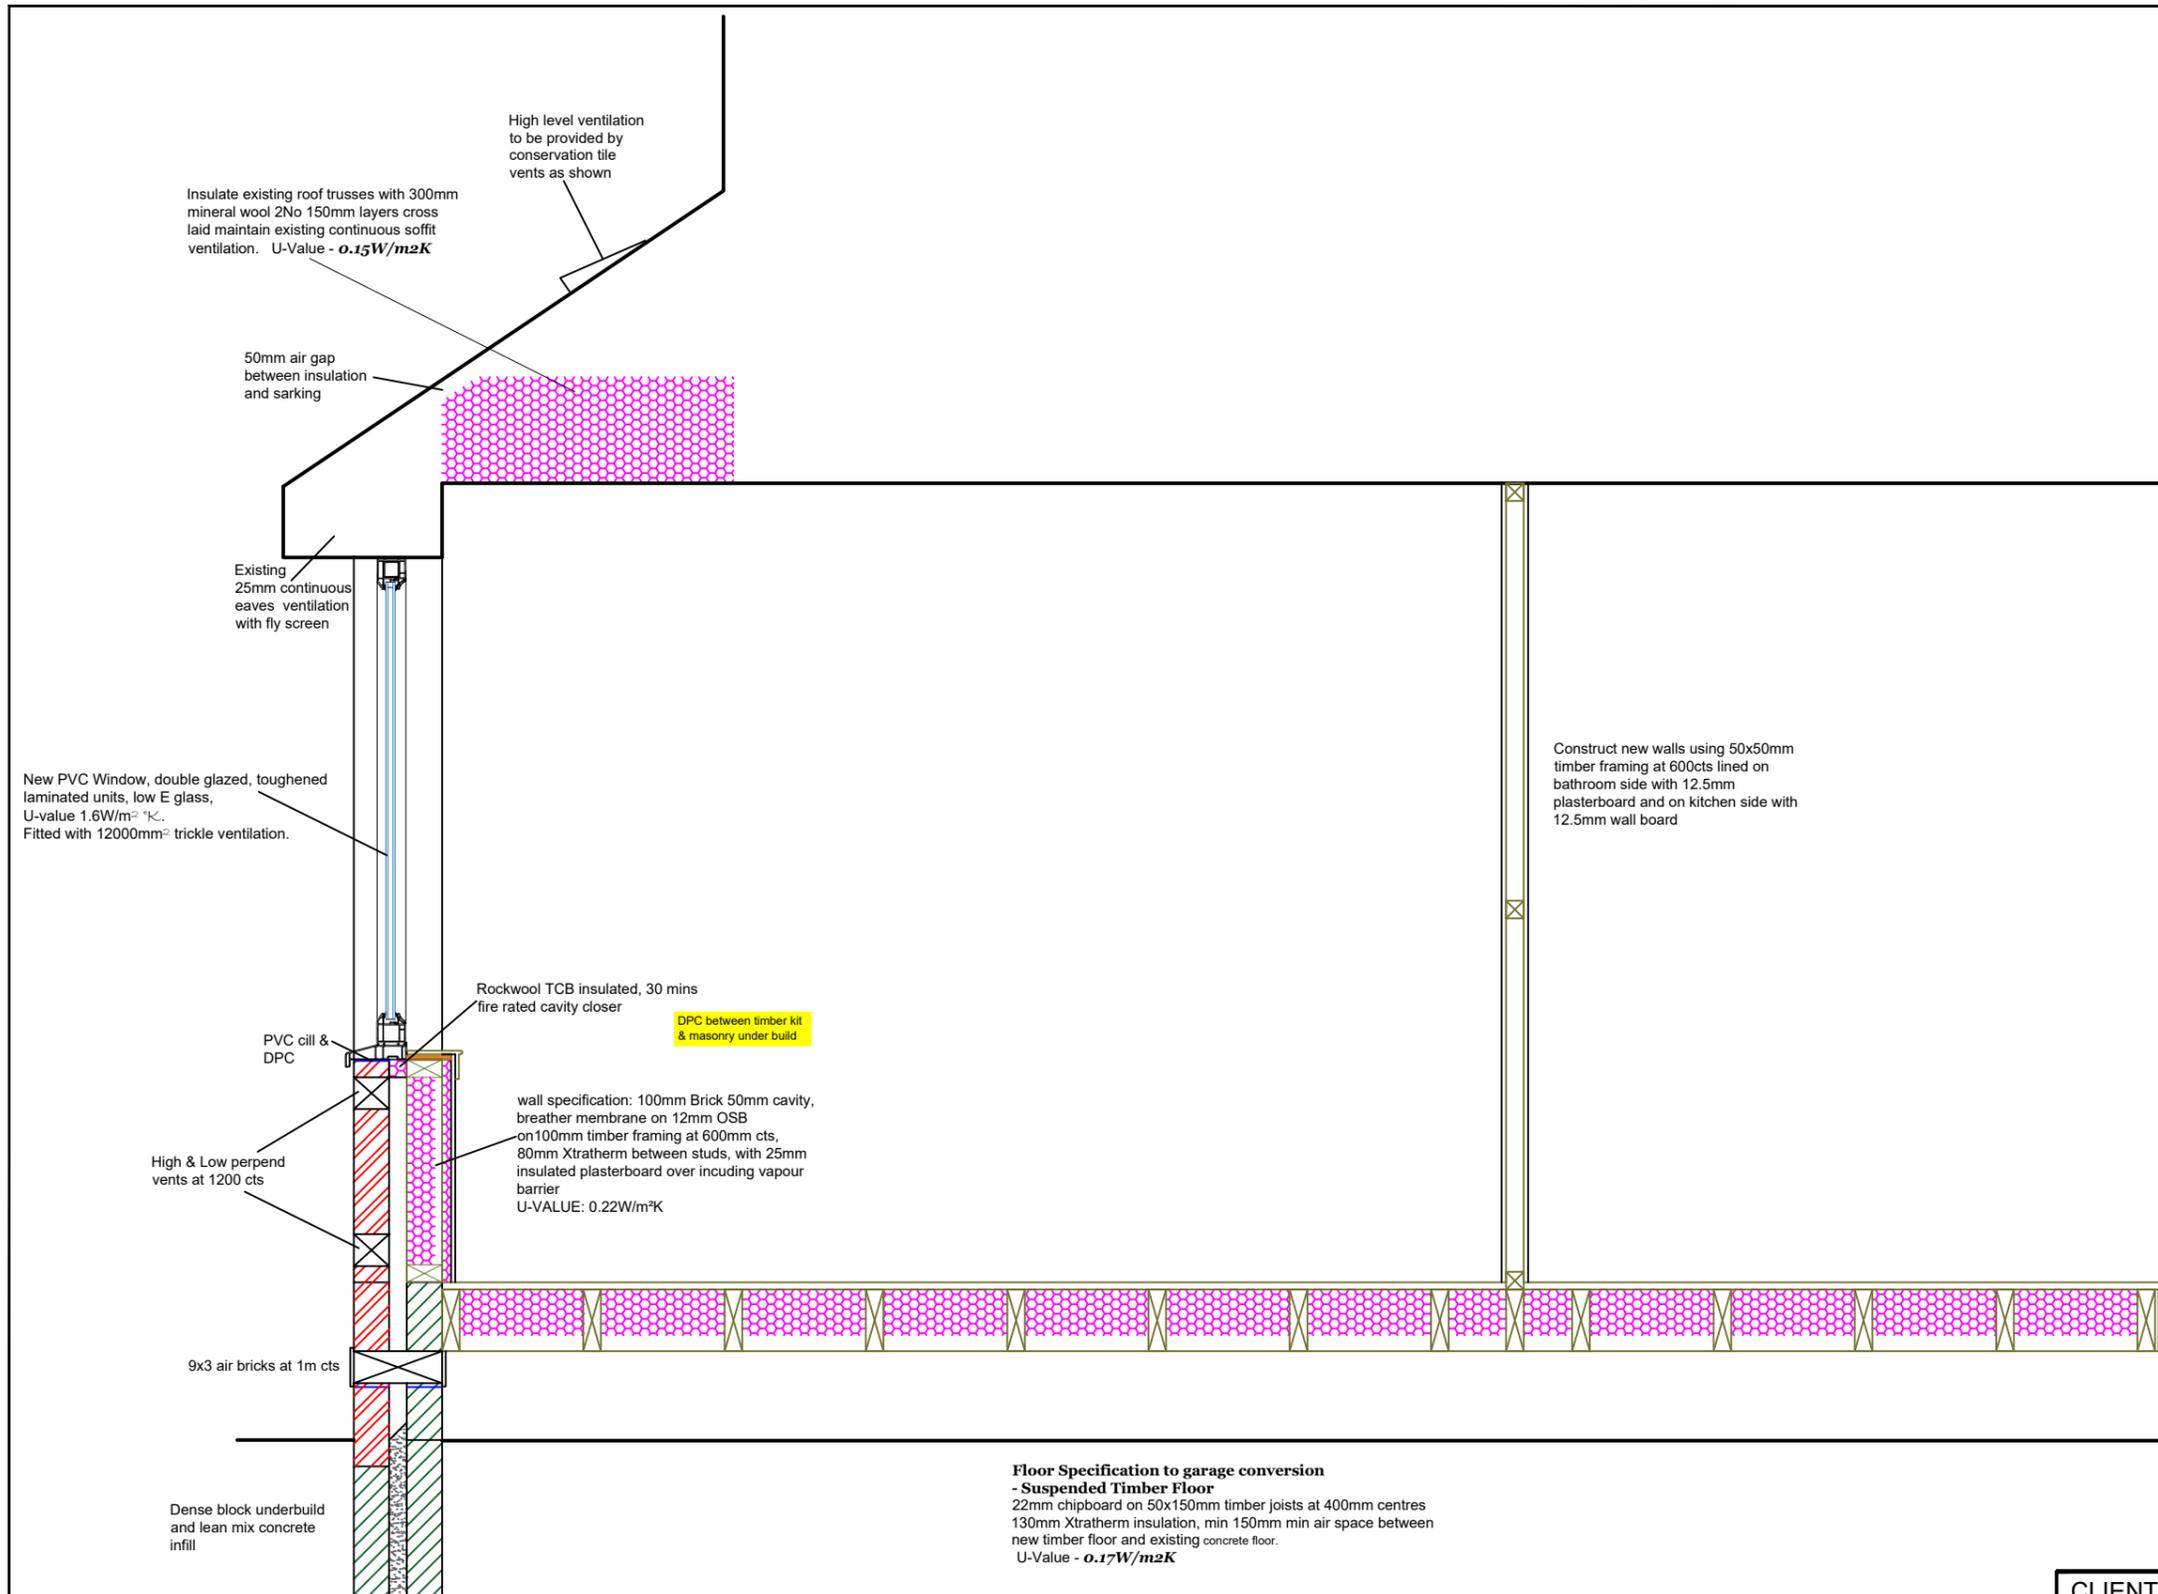

Floor Specification to garage conversion - Suspended Timber Floor
 22mm chipboard on 50x150mm timber joists at 400mm centres
 130mm Xtratherm insulation, min 150mm min air space between new timber floor and existing concrete floor.
 U-Value - $0.17W/m^2K$

Construct new walls using 50x50mm timber framing at 600cts lined on bathroom side with 12.5mm plasterboard and on kitchen side with 12.5mm wall board

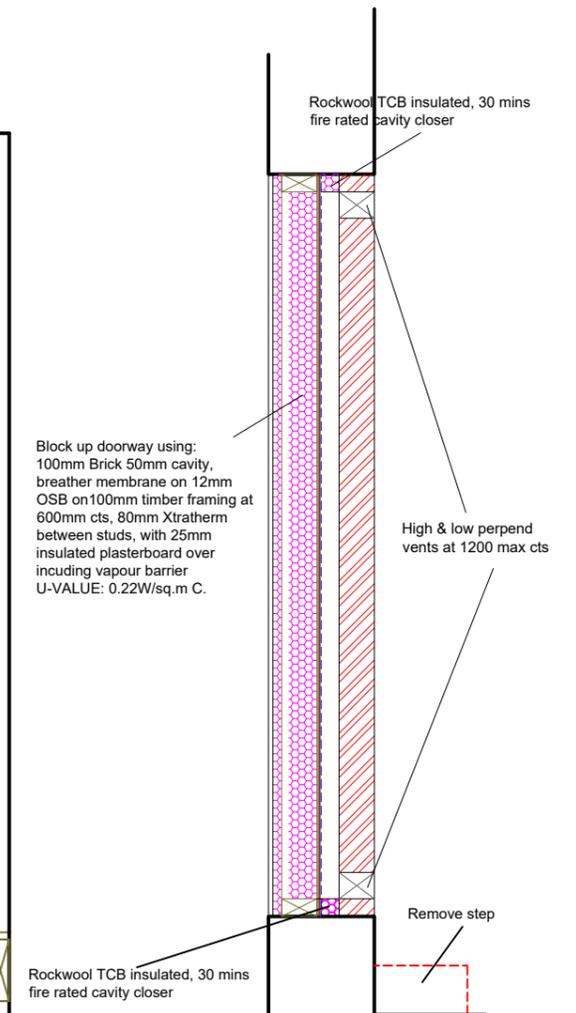

CLIENT Elizabeth Black 17 Kilpatrick Way Uddingston G71 6TX 07827321136	
Internal alterations, extension and garage conversion	
DRAWING No 005	
SCALE 1:20	DATE 11/10/21