
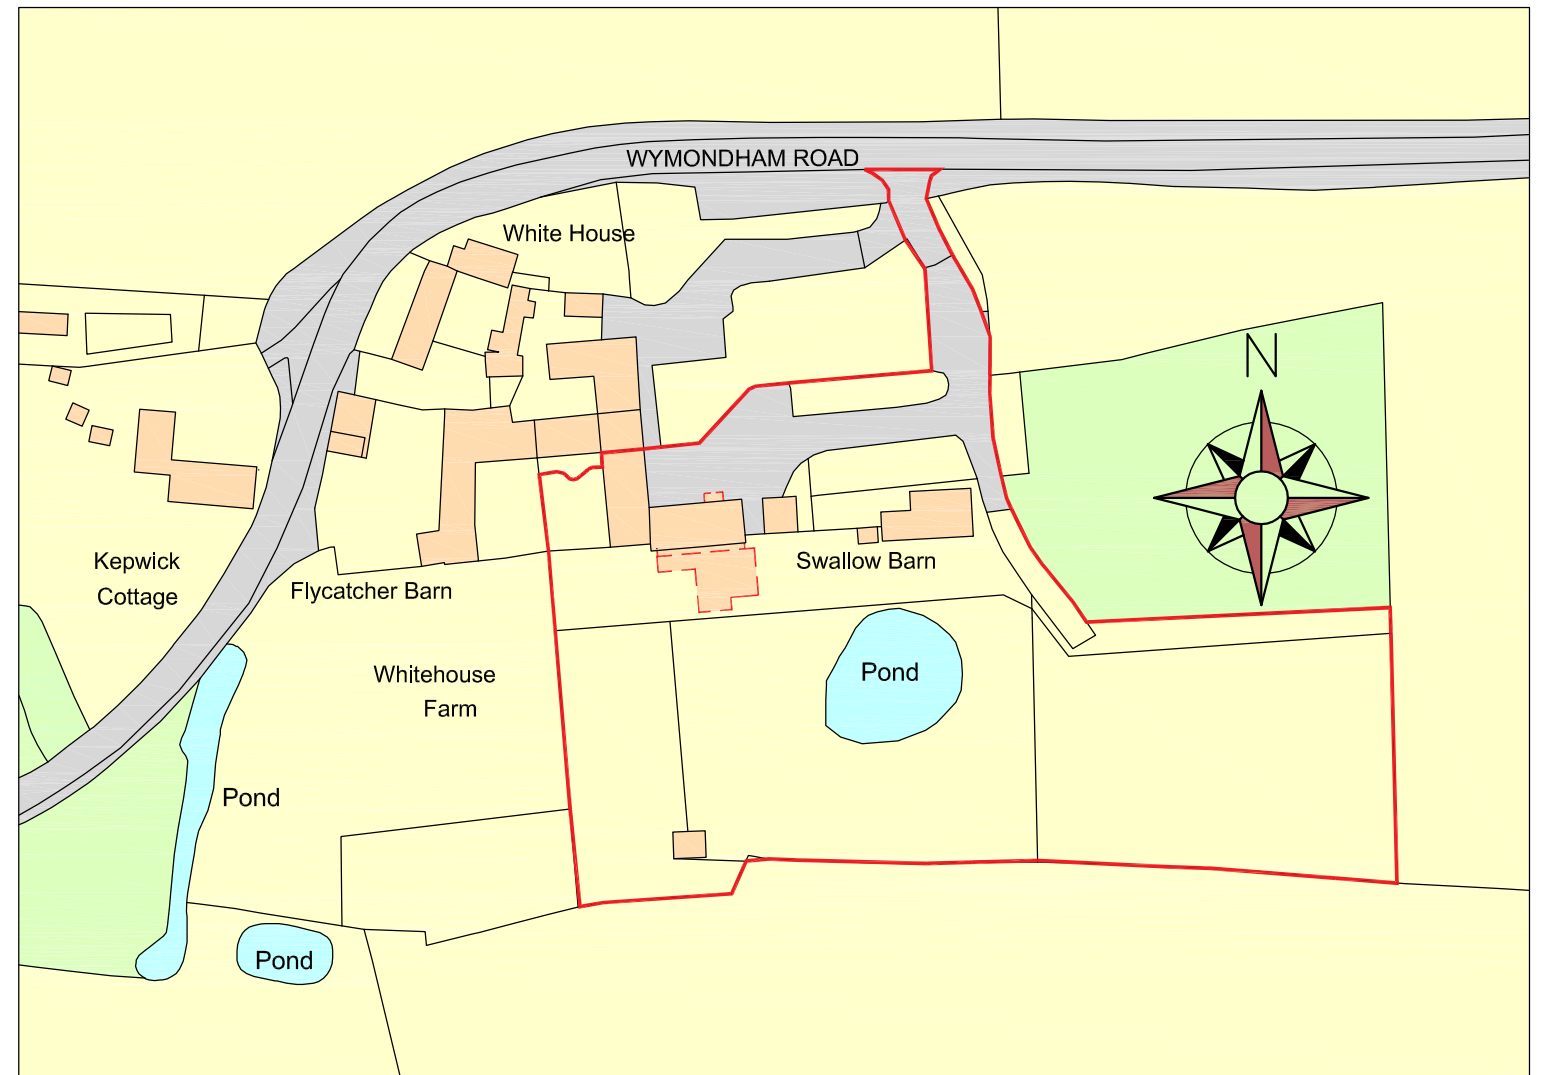


1 block plan

Scale: 1:500 @ A3

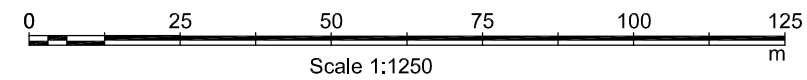

2 location plan

Scale: 1:1250 @ A3

date	rev	description

Christian D Mountney

Building Surveying & Architectural Design

Christian D Mountney DipSurv MRICS
 Marshams Barn, Park Common, Kenninghall, Norfolk NR16 2ES
 T: 01953 887923 | M: 07771 933149
 W: www.cdmountney.co.uk | E: mail@cdmountney.co.uk

© Copywrite C D Mountney 2021

Title:	Location Plan & Block Plan		
Project:	Proposed Extension		
Location:	Swallow Barn Wymondham Road, East Carleton, Norfolk NR14 8JB		
Client:	Mr & Mrs Lennie		
Date:	Dec 2021	Scale:	1:500 1:1250 @ A1
Drawn:	CDM	Drawn:	CDM
Drawing No:	0476/201	Revision:	