


Based upon the Ordnance Surveys map with the permission of the Controller of Her Majesty's Stationery Office. Crown Copyright Reserved.
 Western Power Distribution, Avonbank, Feeder Road, Bristol. BS2 0TB. Licence Nos. 100022488, 100024877 & 100021807.
 CARE SHOULD BE EXERCISED TO ENSURE THE PRECISE POSITION OF THE WPD APPARATUS IF WORK IS TO BE EXECUTED IN ITS VICINITY.
 If in doubt, contact your local WPD office.


WPD Copyright: This copy has been made by or with the authority of Western Power Distribution (WPD) pursuant to Section 47 of the Copyright Designs and Patents Act 1988 unless that Act provides a relevant exception to copyright the copy must not be copied without prior permission of the copyright owner.

Information is given as a guide only and its accuracy cannot be guaranteed.

PLEASE NOTE: This plan ONLY shows assets owned by Western Power Distribution. Electricity assets owned by IDNO's (Independent Network Operators) MAY be present in this area.

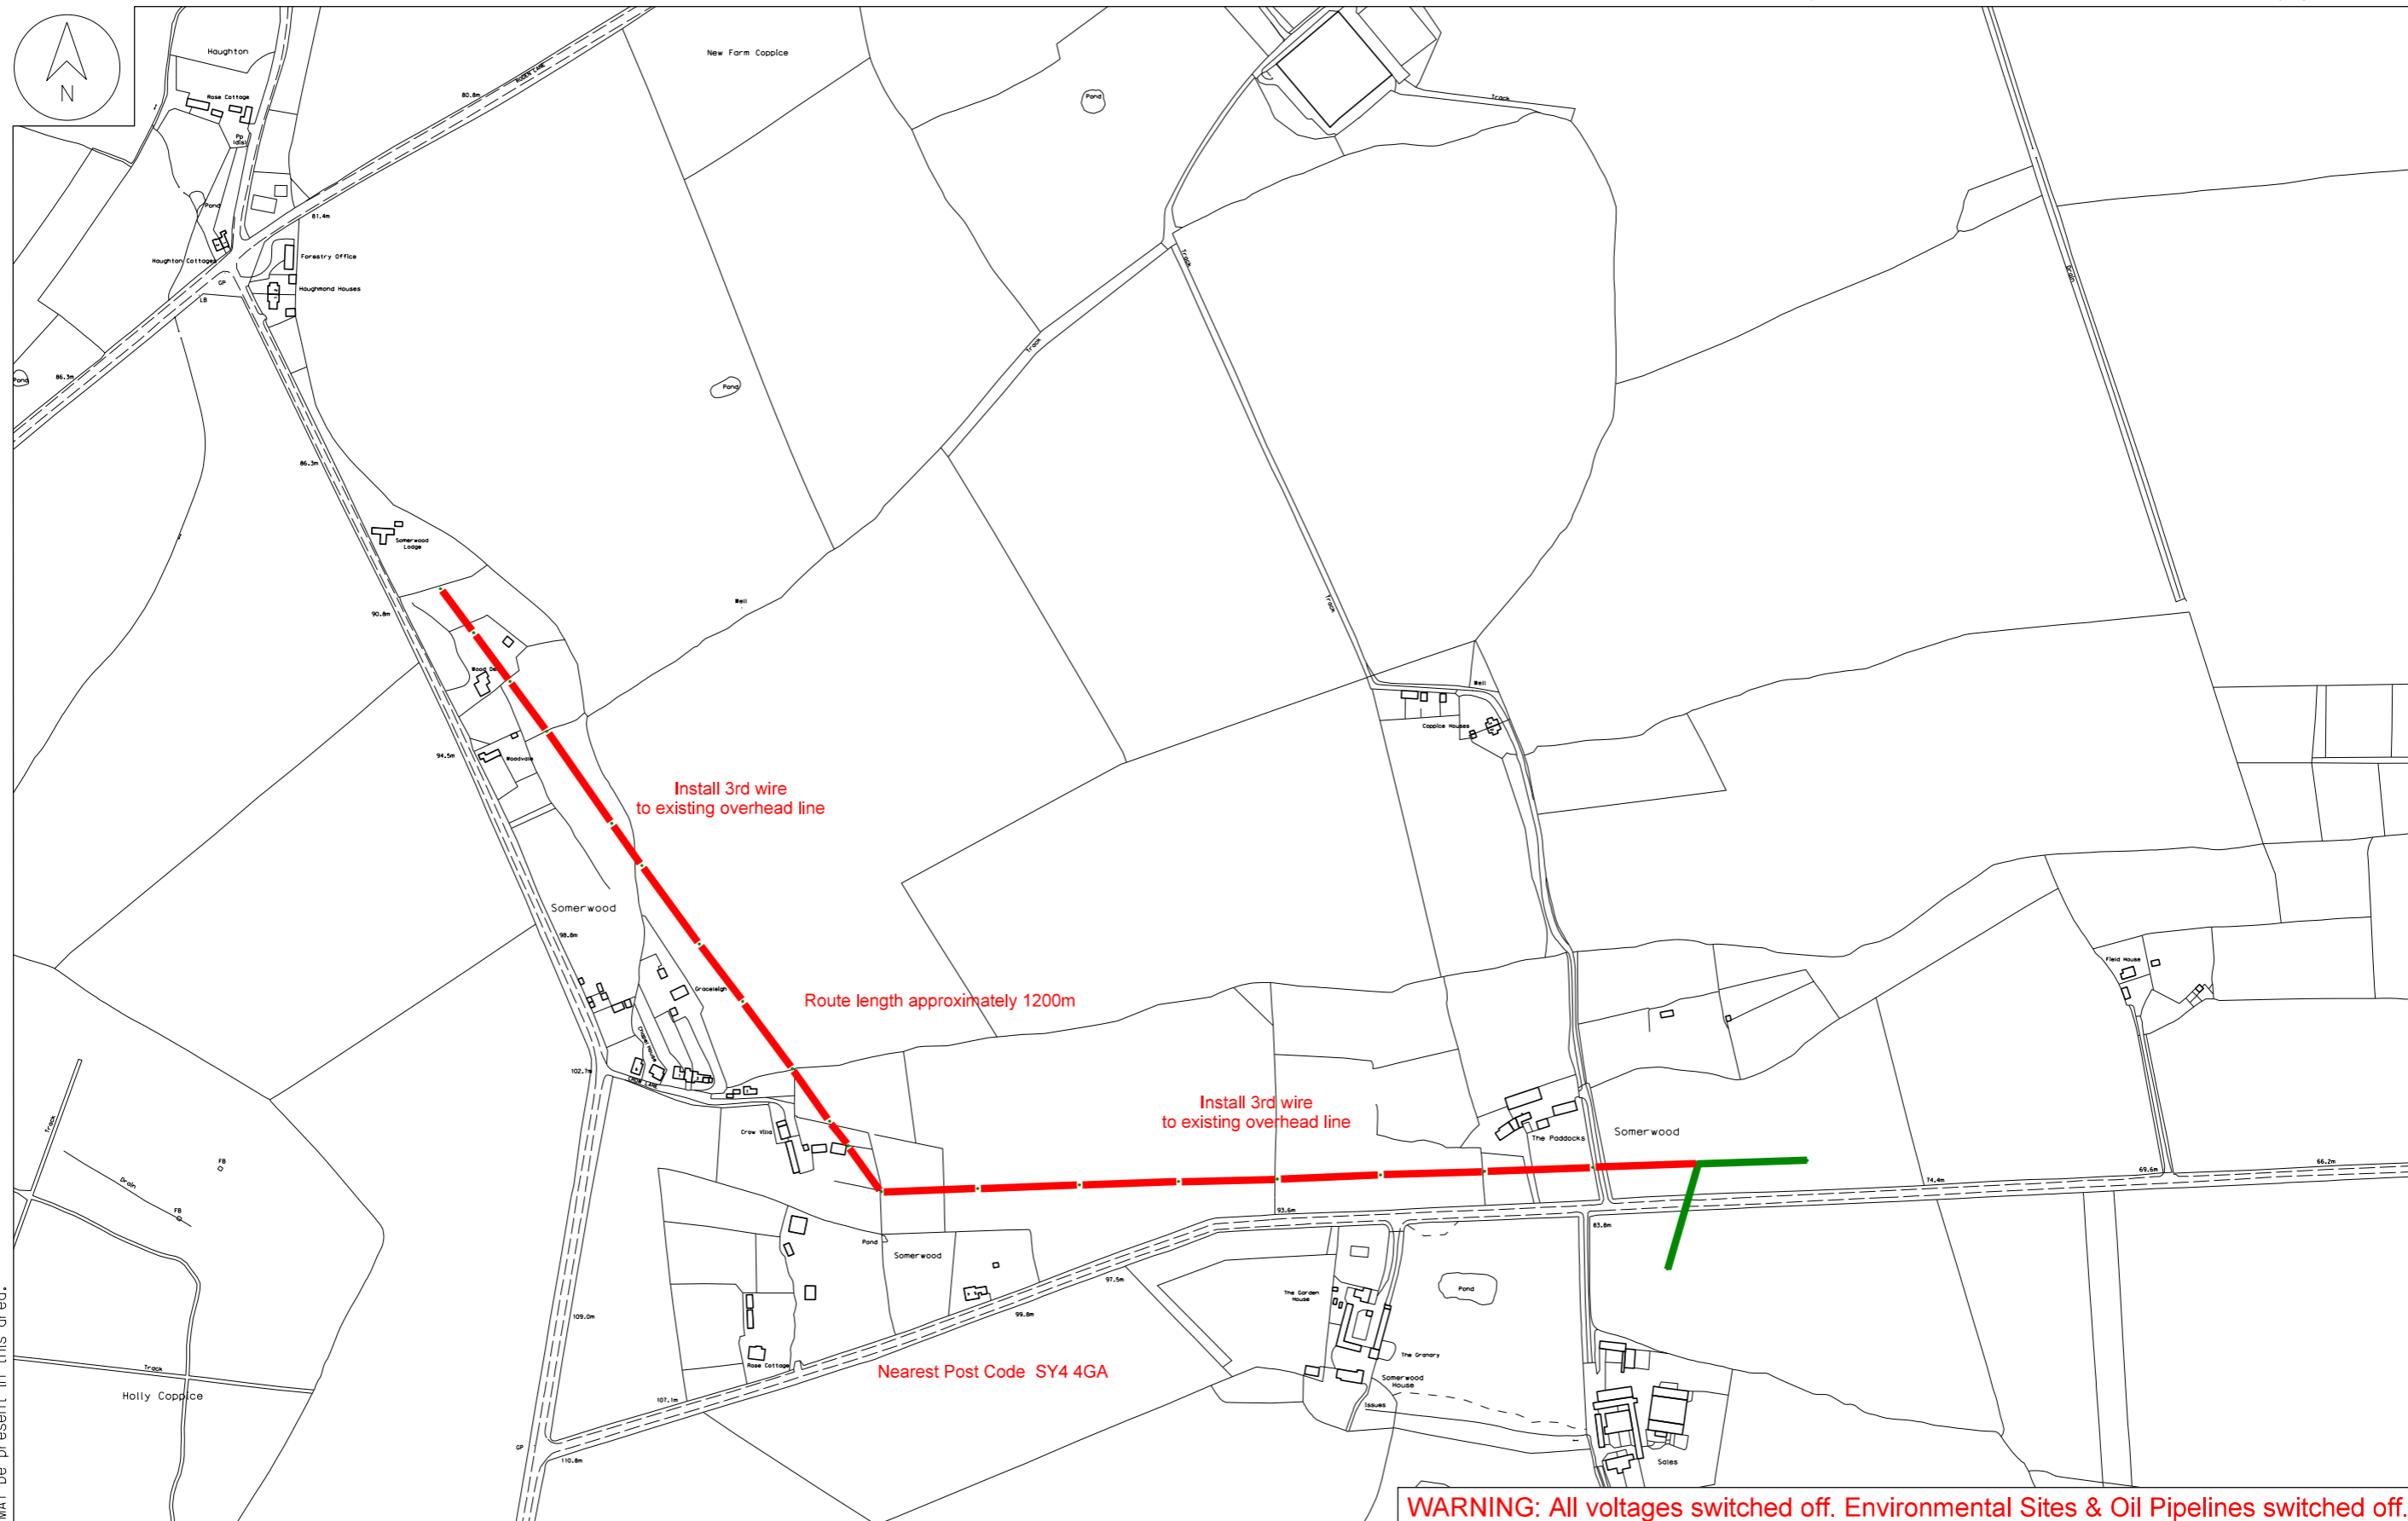

WARNING: All voltages switched off. Environmental Sites & Oil Pipelines switched off.

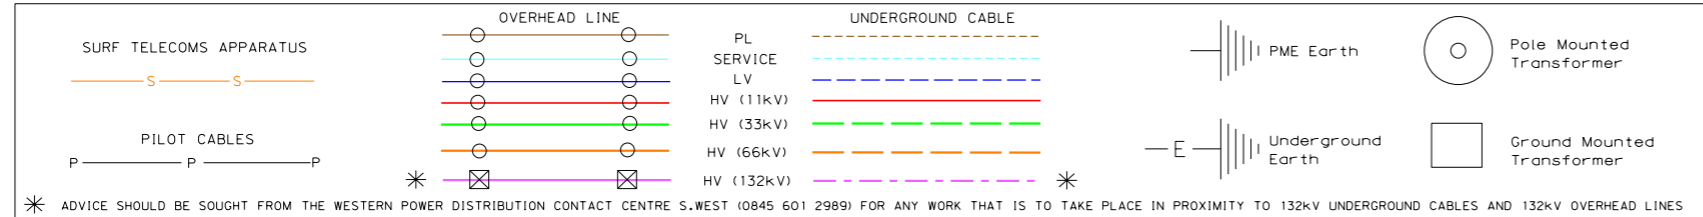

TITLE:
 DRAWN BY:
 DATE: 13/12/2021
 SCALE 1:5000 @ A3
 PLOT CENTRE: 355935.015,315280.785

WESTERN POWER DISTRIBUTION
Serving the Midlands, South West and Wales