


To Millwood Road

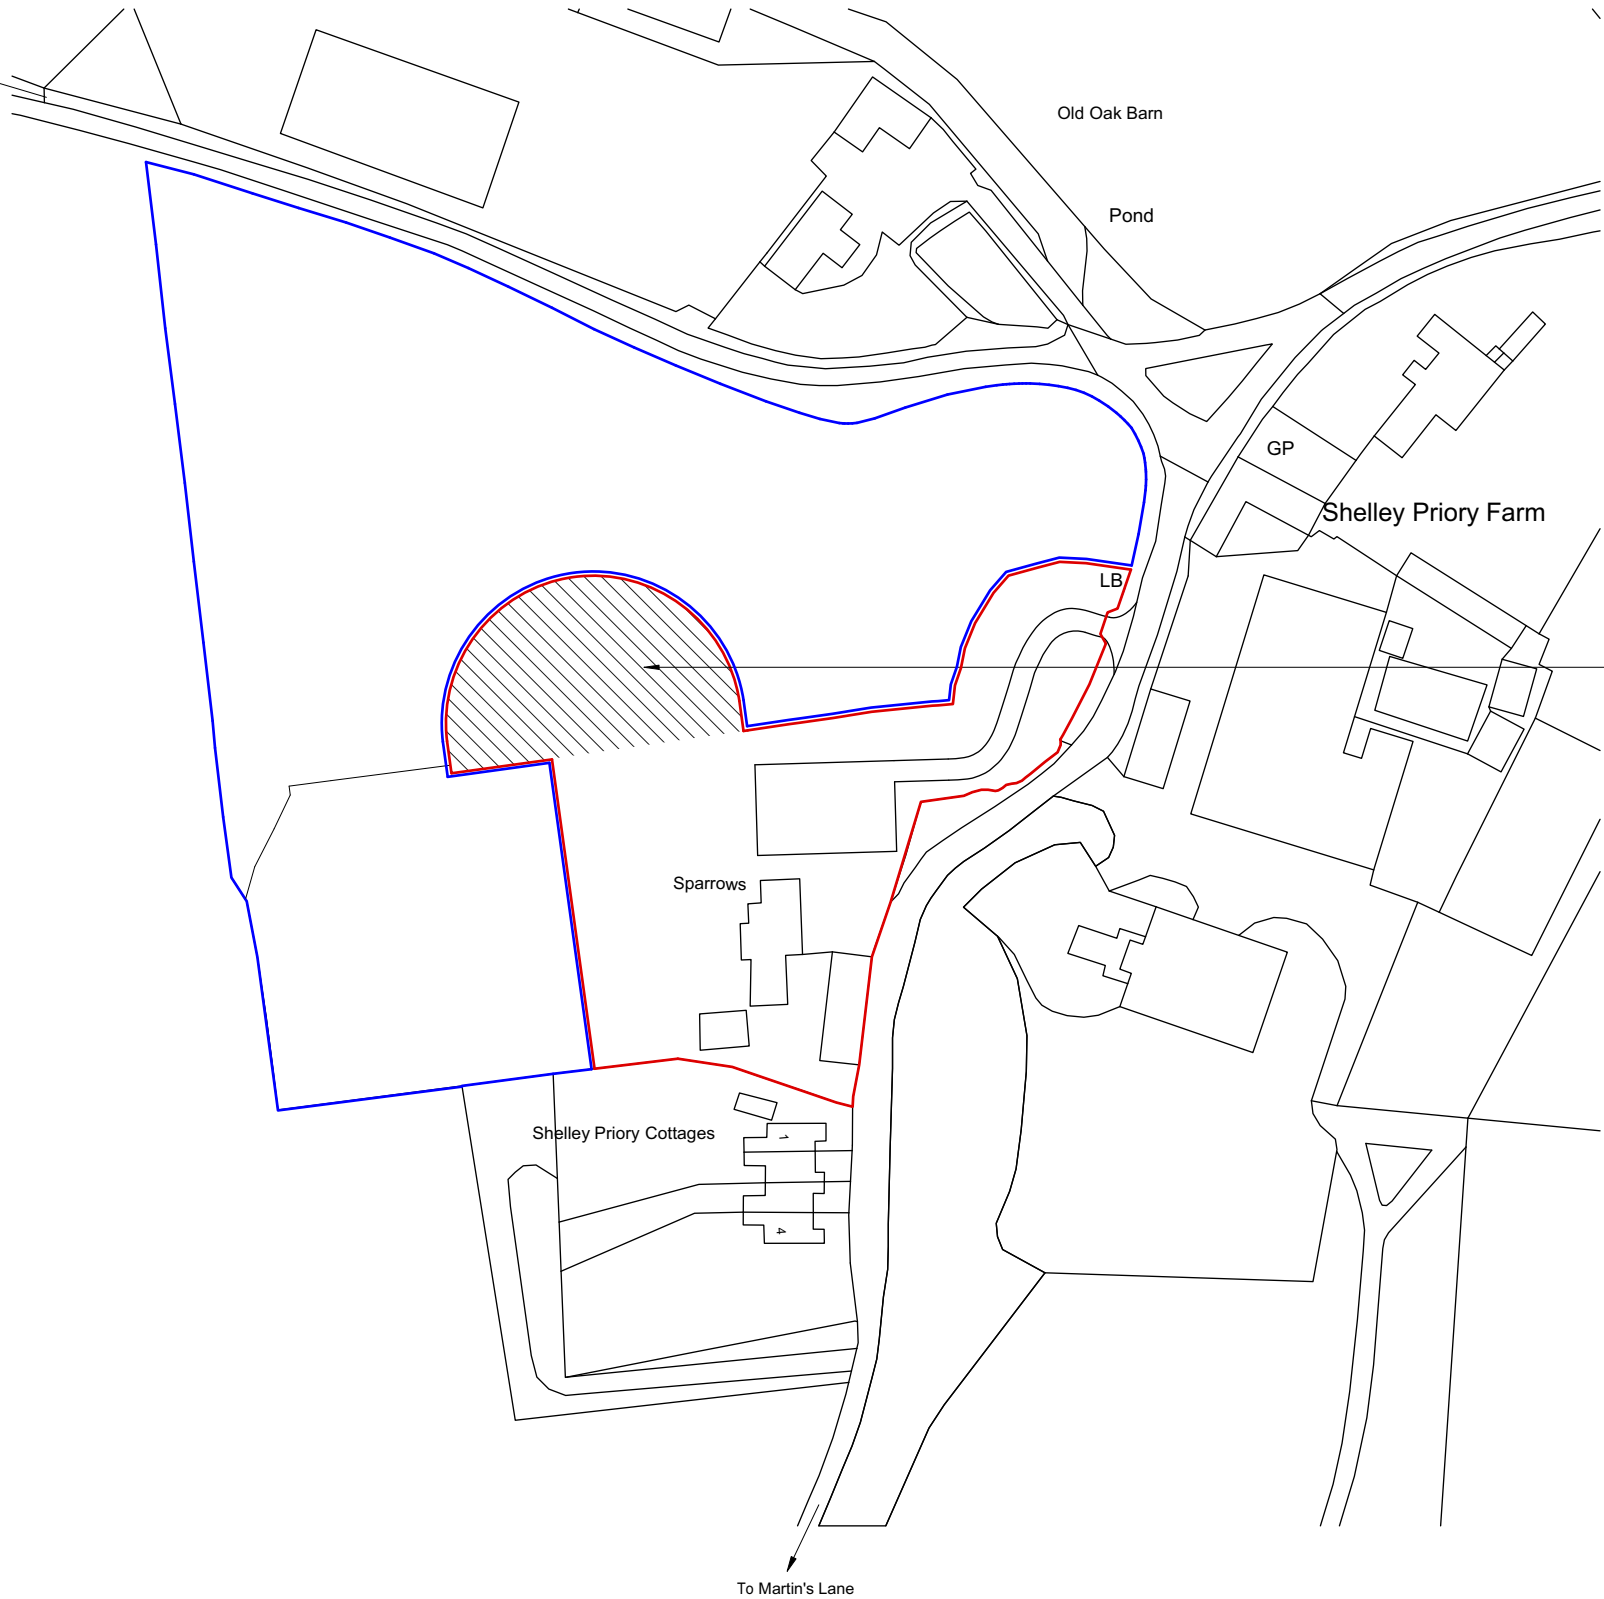


Hatched area subject to change of use

To Martin's Lane

Site Location Plan

Scale 1:1250

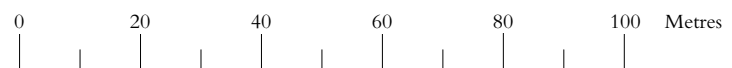

enquiries@rogerbalmerdesign.co.uk	ROGER BALMER DESIGN	Telephone 01206 299477
Client Mr and Mrs Duckworth-Chad	Project Sparrows, Stoke Road, Shelley	Drawing Change of Use Plan
Scale 1:1250 at A3	Date December 2021 Del. AJD	Drawing no. 1121 - 08
Contractors must verify all dimensions and information on site prior to commencement of work. Do not scale from drawing. © Roger A Balmer Ltd		