


To Millwood Road

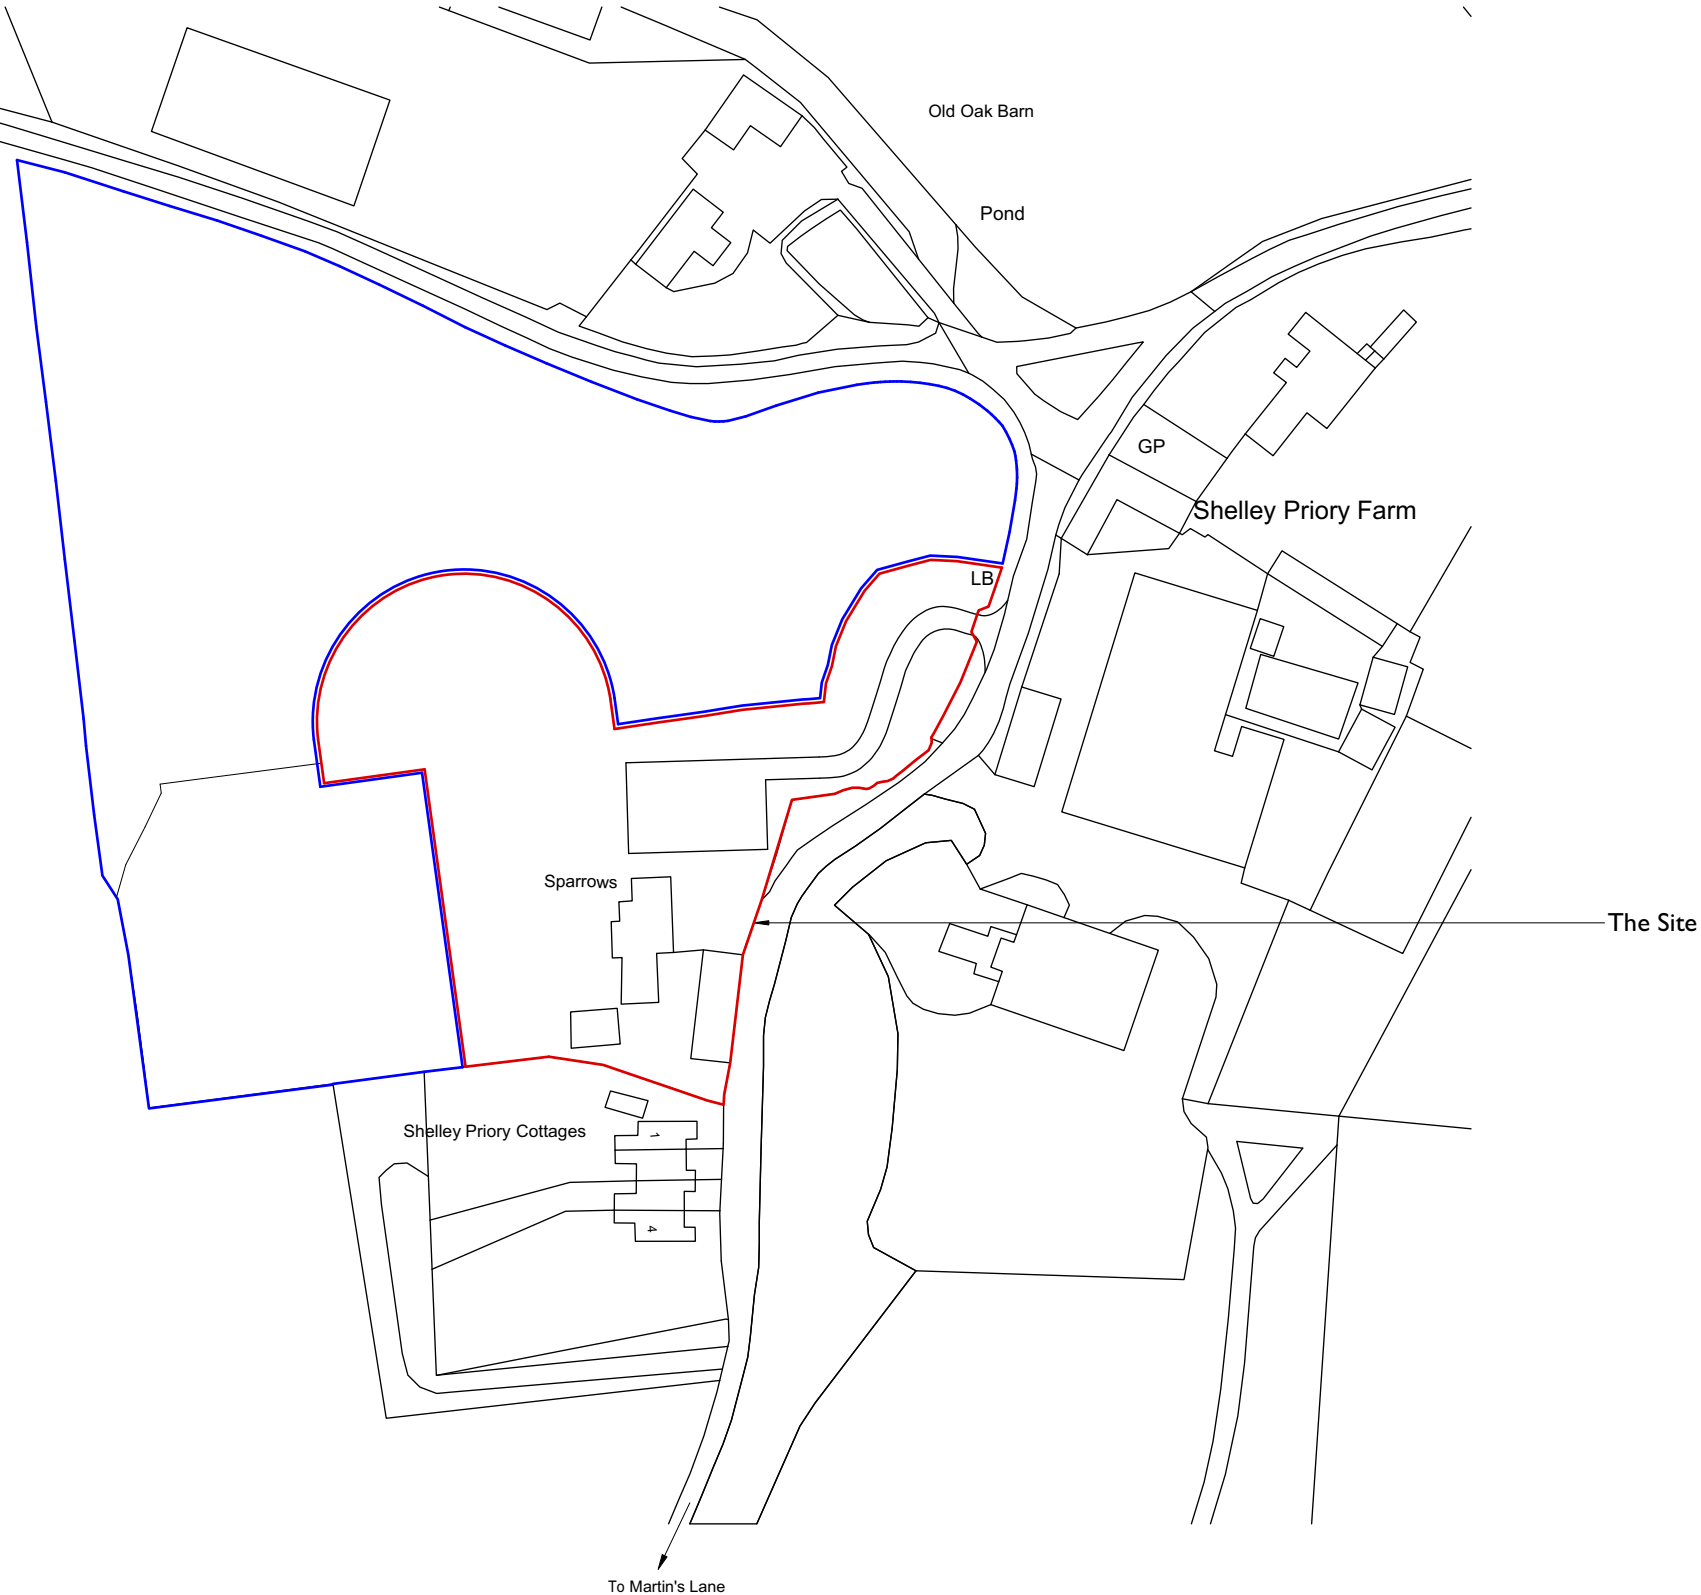

Site Location Plan

Scale 1:1250



enquiries@rogerbalmerdesign.co.uk	ROGER BALMER DESIGN	Telephone 01206 299477
Client Mr and Mrs Duckworth-Chad	Project Sparrows, Stoke Road, Shelley	Drawing Site Location Plan
Scale 1:1250 at A3	Date December 2021	Del. AJD
Contractors must verify all dimensions and information on site prior to commencement of work. Do not scale from drawing.		Drawing no. 1121 - 01 © Roger A Balmer Ltd