




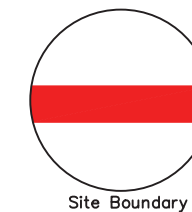

BLOCK PLAN
SCALE : 1 : 500

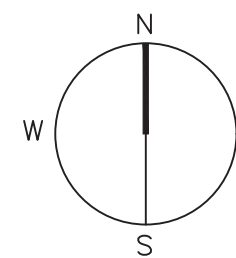

EXISTING LOCATION PLAN
SCALE : 1 : 1250

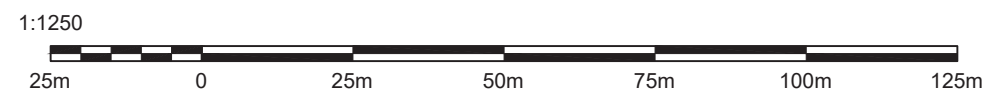

DRAYCOTT
CHARTERED SURVEYORS

82 High Street
Lymington
Hampshire
SO41 9AN
Tel: 01590 673282
Email: surveyors@draycotts.co.uk

Project: Owiswood,
Dock Lane, Beaulieu,
SO42 7YJ

Client: Mrs K Reddie

Scale: **As Shown** Date: **08/12/21**

Paper Size: **A3** Drawn By: **SH**

Drawing Status: **Survey Drawing**

Drawing Detail: **Block and Location Plan**

Drawing No: **101.2**

Revision: