



PROPOSED FRONT ELEVATION

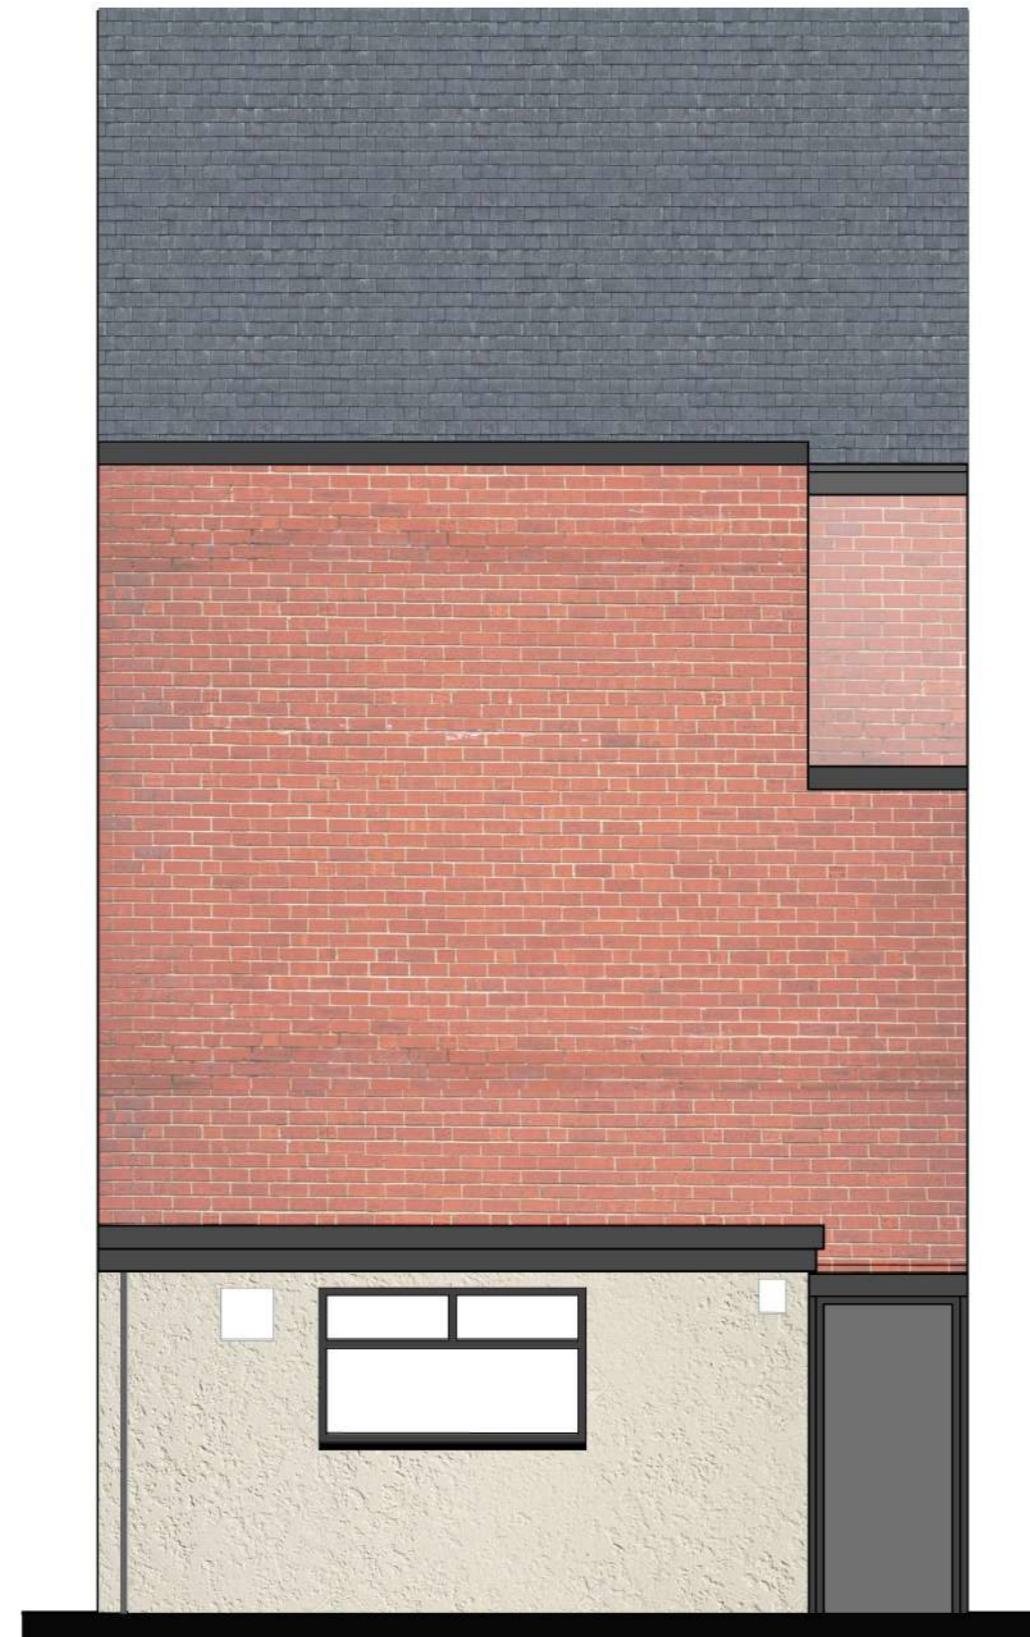

PROPOSED REAR ELEVATION

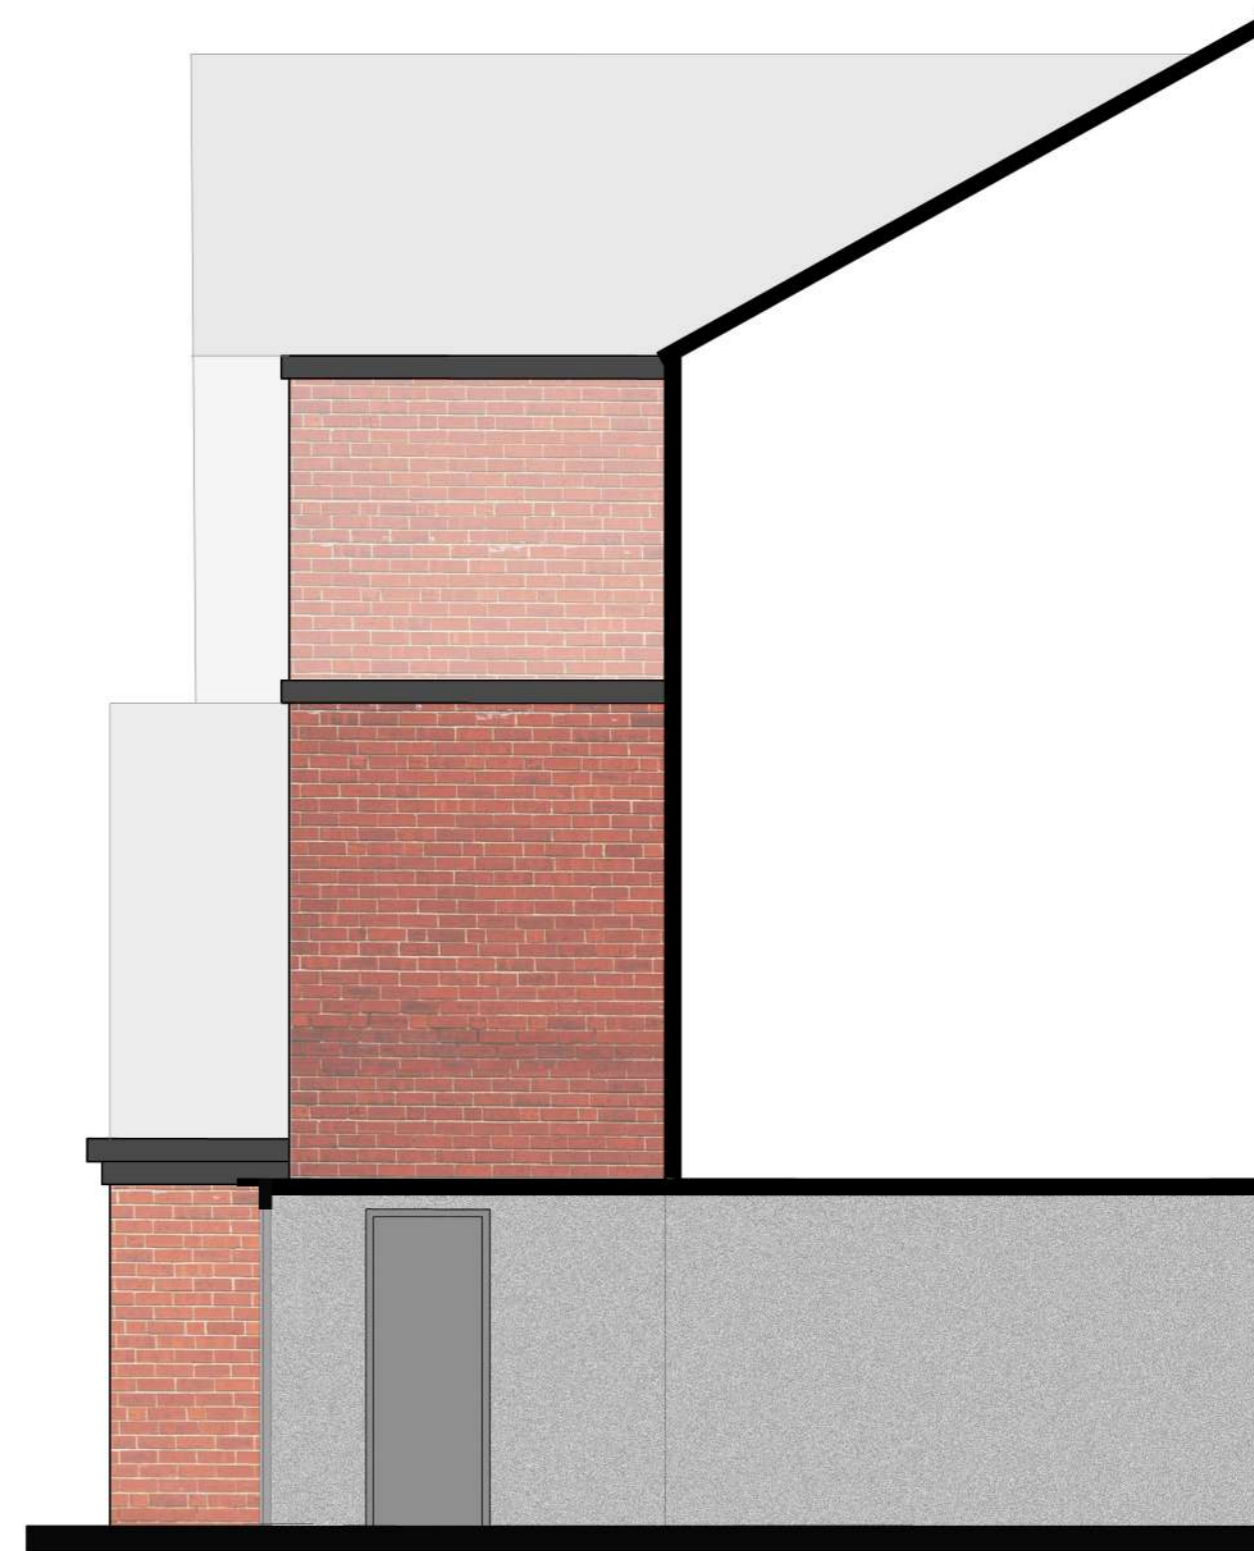

PROPOSED SIDE ELEVATION

rev	description	date	drawn	check
A	Side Elevation Included-	15.12.21	EMS	MAG



client

Edgar Wallace

project

Former Santander Bank

18 Market Place

Poulton, FY6 7AS

drawing

Proposed Elevations

file name

21 1187 - PLANNING

drawn

1-Nov-21

drawing reference

21 1187 P002

rev

A

scale

1:50 @ A3

issue status

Planning

original by

EMS

checked by

MAG

The copyright of this drawing is held by DC&MG Associates Limited, and no reproduction is allowed without prior permission. This drawing must be checked and verified by the contractor prior to work commencing on site. Liability shall not be taken for any defects in this drawing unless, prior to commencing, this drawing and all its dimensions have been so checked and verified. All drawings issued prior to being checked to be treated as draft. Do not scale.

**DC&MG ASSOCIATES**

DC&MG Associates, The Annexe, Rear of 29 Station Rd, Kirkham, Lancashire, PR4 2HA email@dcmgassociates.co.uk t. 01772 686 030 www.dcmgassociates.co.uk