



EXISTING FRONT ELEVATION

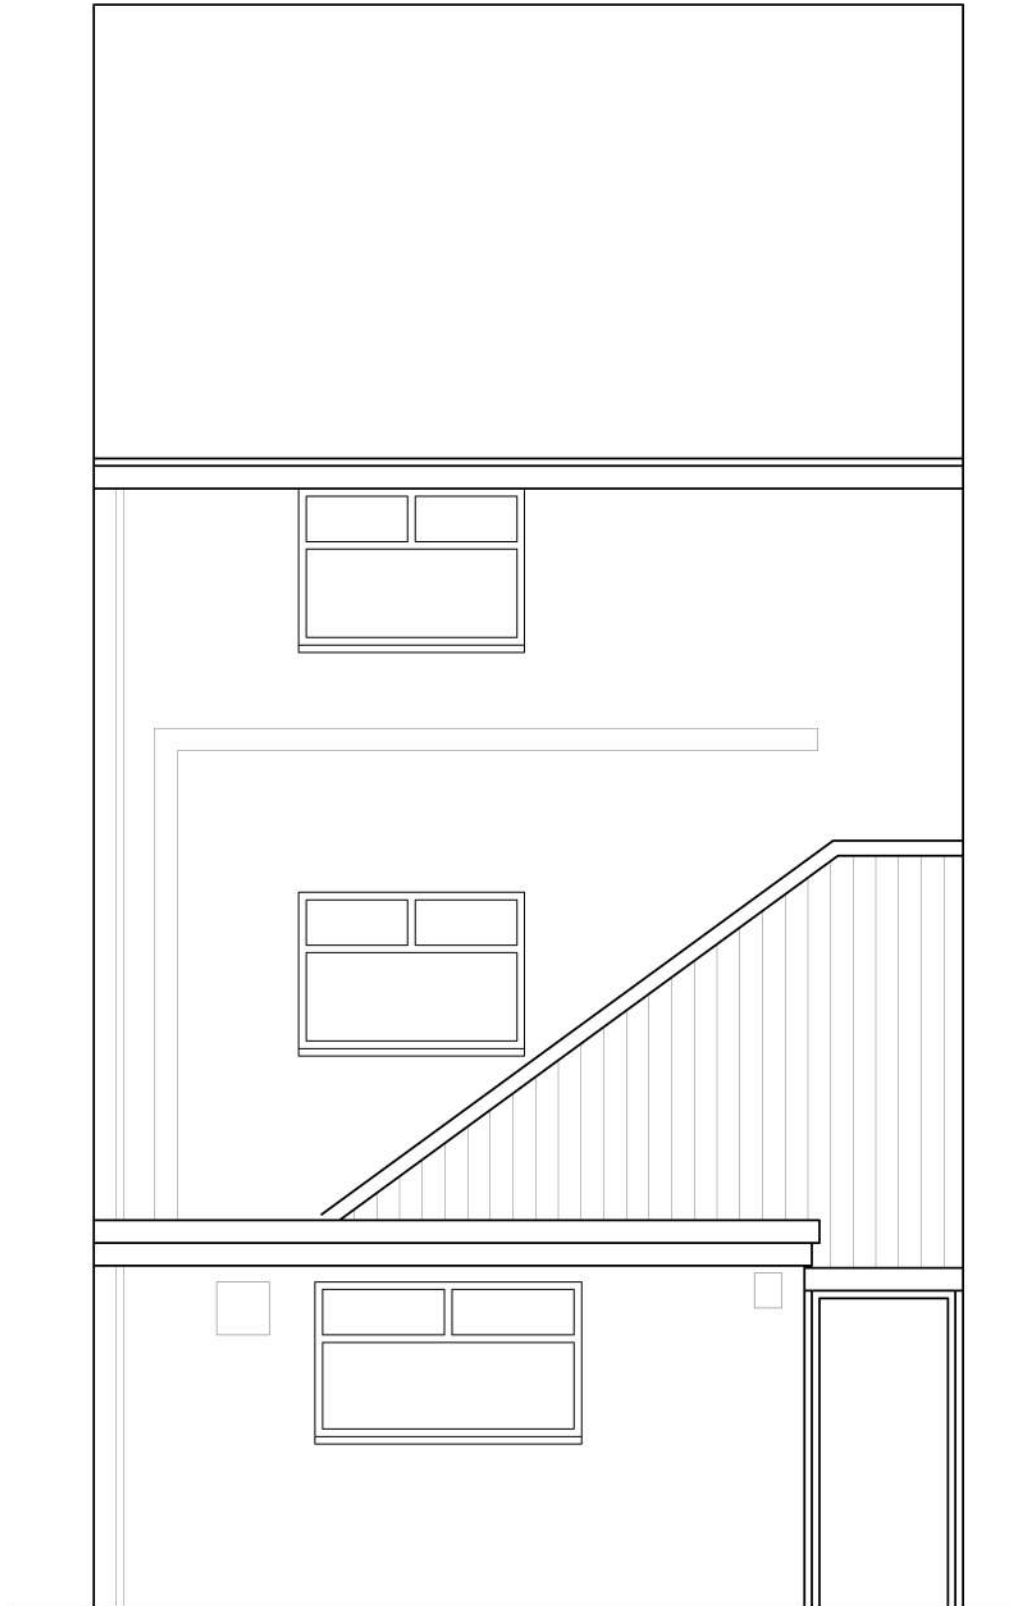

EXISTING REAR ELEVATION

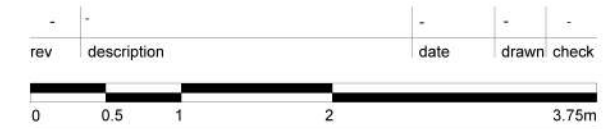

client

EA Wallace Ltd

project

Former Santander Bank
18 Market Place
Poulton, FY6 7AS

drawing

Existing Elevations

file name
21 1187 - PLANNING

drawn
1-Nov-21

drawing reference
21 1187 EX002

rev	scale
-	1:50 @ A3

issue status
Feasibility

original by	EMS
checked by	MAG

The copyright of this drawing is held by DC&MG Associates Limited, and no reproduction is allowed without prior permission. This drawing must be checked and verified by the contractor prior to work commencing on site. Liability shall not be taken for any defects in this drawing unless, prior to commencing, this drawing and all its dimensions have been so checked and verified. All drawings issued prior to being checked to be treated as draft. Do not scale.

DC&MG
ASSOCIATES

DC&MG Associates, The Annexe, Rear of 29 Station Rd, Kirkham, Lancashire,
PR4 2HA
t: 01772 686 030
email@dcmgassociates.co.uk
www.dcmgassociates.co.uk