

REV C	DATE 05/07/2021	SURVEYED DBe	DRAWN DBE	CHKD KS
-------	-----------------	--------------	-----------	---------

FURTHER ELEVATIONS ADDED


## NOTES

LEVELS ARE RELATED TO O.D. (NEWLYN).

ALL HATCH PATTERNS ARE REPRESENTATIVE OF SURFACE MATERIALS AND ARE FOR ILLUSTRATION ONLY. ACTUAL CONSTRUCTION MAY DIFFER.


## LEGEND

- ▼ ELEVATION LEVEL
- ELEVATION
- FOREGROUND INFORMATION
- PIPING

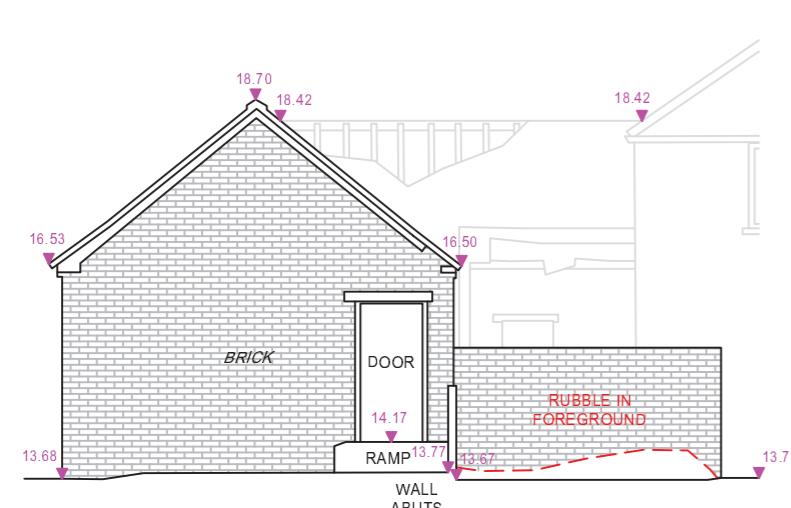


DATUM: 10.00m AOD

ELEVATION 1

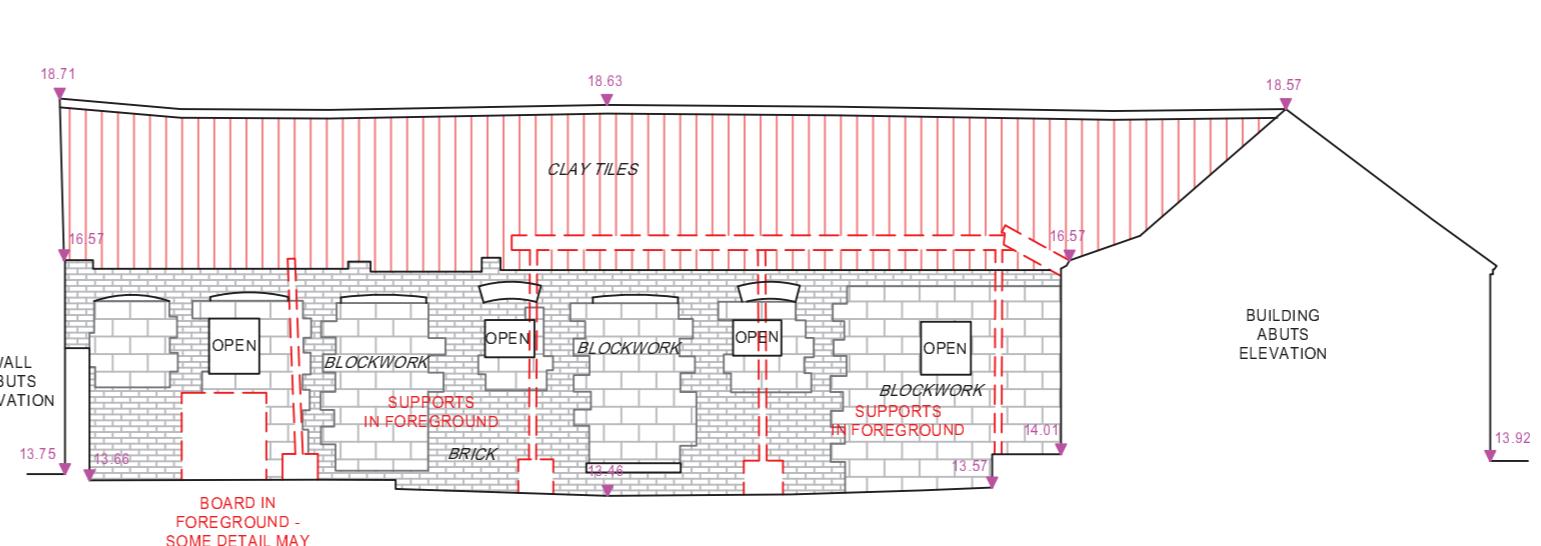


DATUM: 10.00m AOD

ELEVATION 2

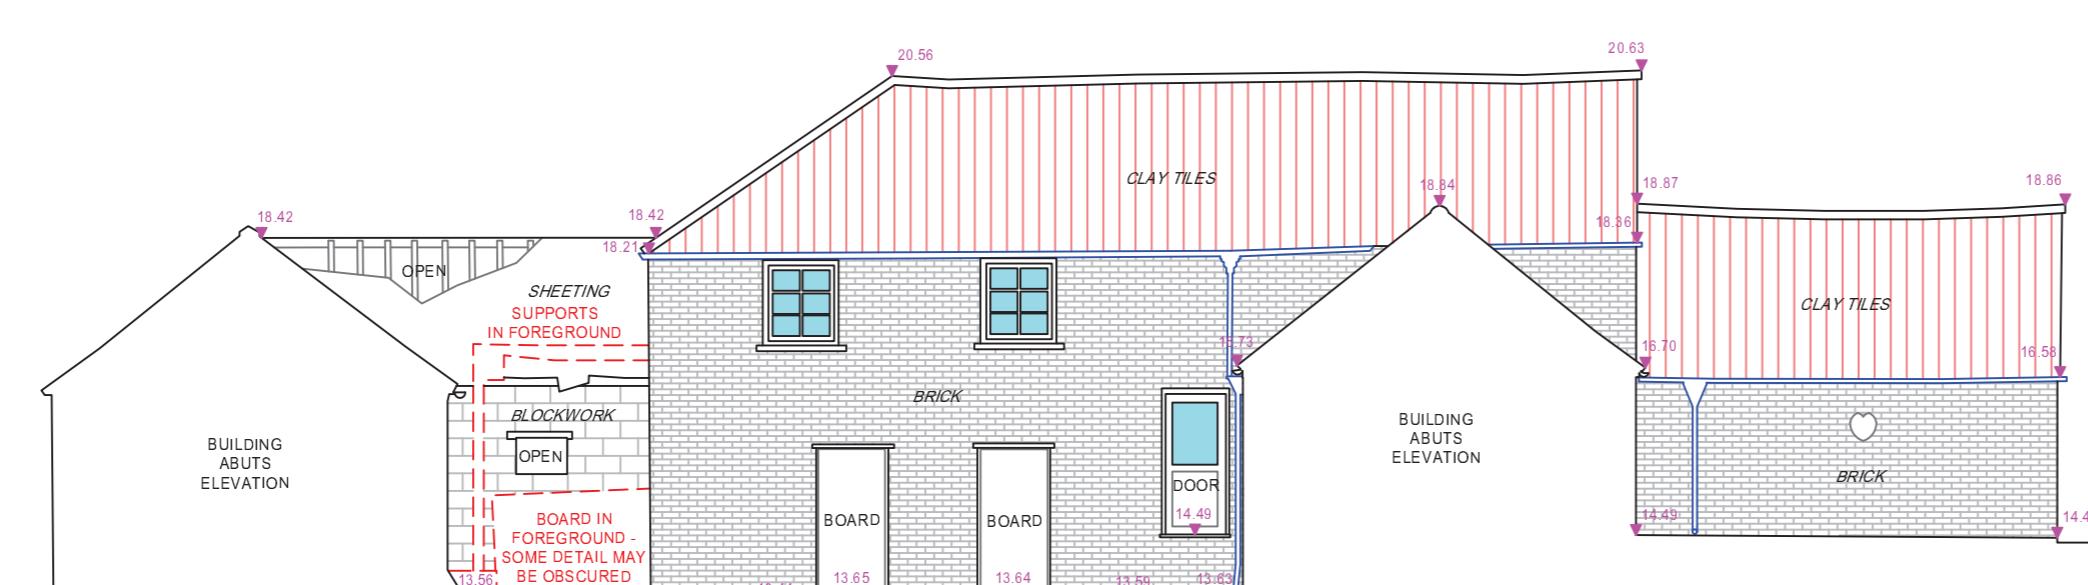

DATUM: 10.00m AOD

ELEVATION 3

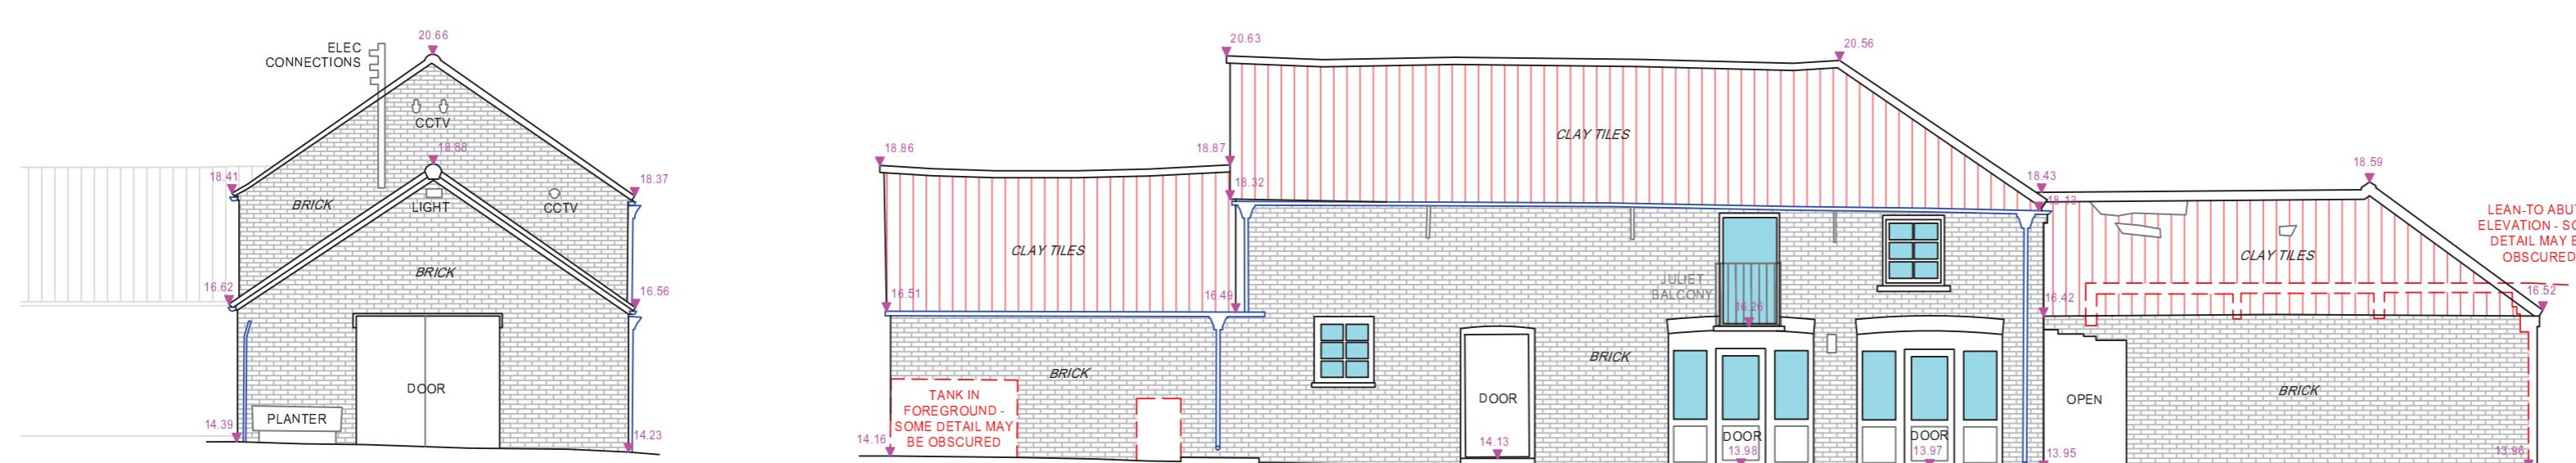

DATUM: 10.00m AOD

ELEVATION 4

DATUM: 10.00m AOD


ELEVATION 5

CLAY TILES  
TANK IN FOREGROUND - SOME DETAIL MAY BE OBSCURED  
GENERATOR IN FOREGROUND - SOME DETAIL MAY BE OBSCURED

LEAN-TO ABUTS ELEVATION - SOME DETAIL MAY BE OBSCURED

LSTC Transmission Consultancy Limited makes no warranties, express or implied, that compliance with this drawing, or any other document issued by LSTC, would in itself be sufficient to ensure safe systems of work or operation. Users are reminded of their own duties under health and safety legislation.

## ELEVATION LOCATIONS

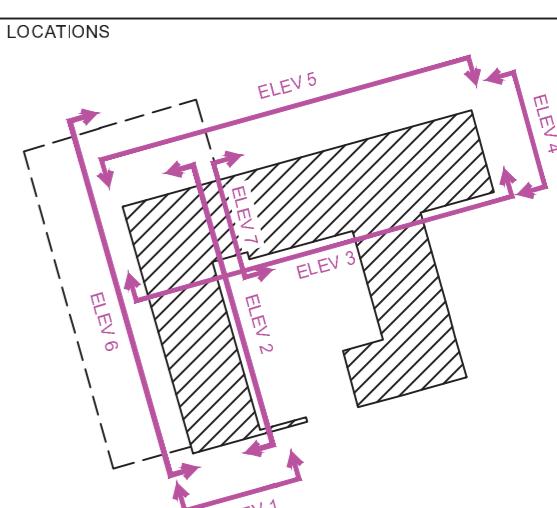

## CLIENT

INGLEBY &amp; HOBSON

## PROJECT

LITTLE FARM  
RIMSWELL ROAD,  
HALSHAM

## TITLE

ELEVATIONS

SCALE 1:100 (UNLESS OTHERWISE STATED)	DRAWN DBe
DATE SURVEYED 08/06/2021	CHECKED KS
DATE ISSUED 05/07/2021	APPROVED KS

**LSTC**  
GROUP

http://www.lstc.co.uk

Tel: 01377 253617

ORIGINAL SIZE	DRAWING NUMBER	REV
A1	06_210492_014 of 5	C

