




Aerial View Showing location of site

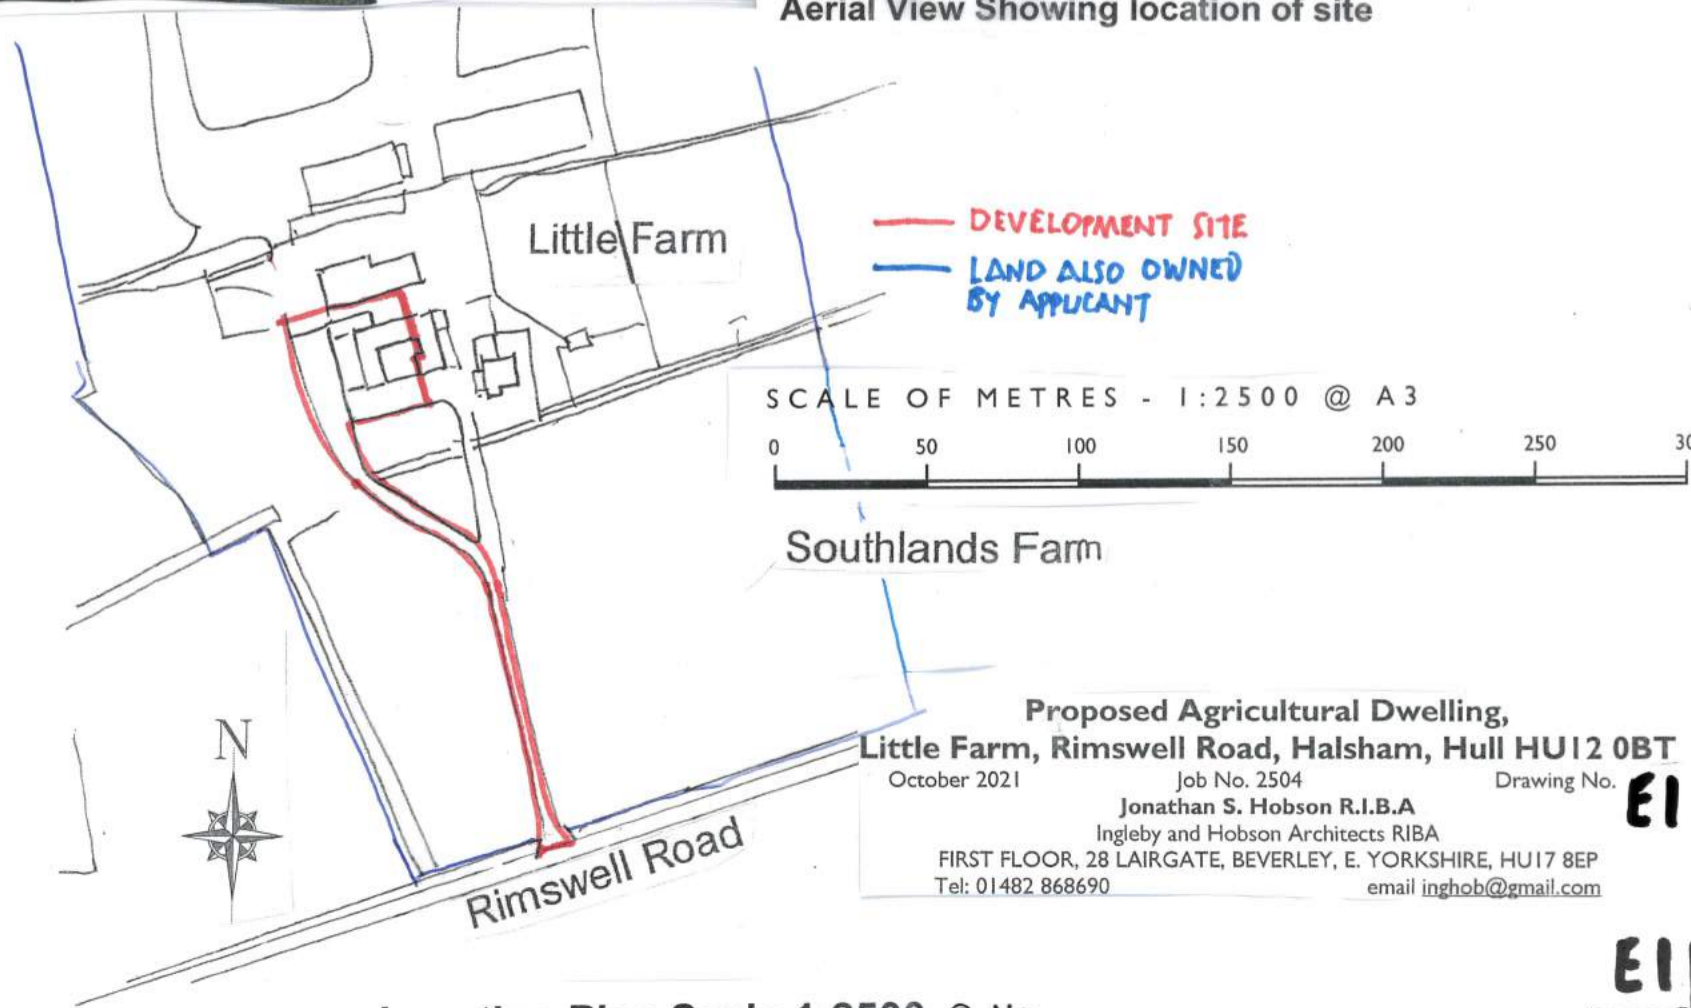

Location Plan Scale 1:2500 @ A4