


01
GA-000 LOCATION PLAN - 1:1250 @ A4

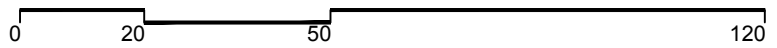

	REV: P03	RED LINE UPDATED	04.02.2021	THIS DRAWING IS BASED ON DIMENSIONAL SURVEY INFORMATION PROVIDED BY OTHERS. THE CLIENT CANNOT ACCEPT RESPONSIBILITY FOR THE ACCURACY OF THIS SURVEY INFORMATION.		
	REV: P02	ISSUED FOR PLANNING	13.11.2020			
	REV: P01	ISSUED FOR INFORMATION	12.11.2020			
				TURVILLE HEATH HOUSE HENLEY-ON-THAMES OXFORDSHIRE RG9 6LD	EXISTING LOCATION PLAN	<h1>RYE</h1>
					JOB: TURVILLE HEATH HOUSE	
					FOR: MR. TOM HOLLANDER	
					AT: TURVILLE HEATH HOUSE, RG9 6LD	
DATE: 03.11.2020		DWG NO: GA-000				
SCALE: 1:1250 @ A4		JOB: RYE-0145				