




A
SK-500
CONSENTED - OUTBUILDING - ELEVATION

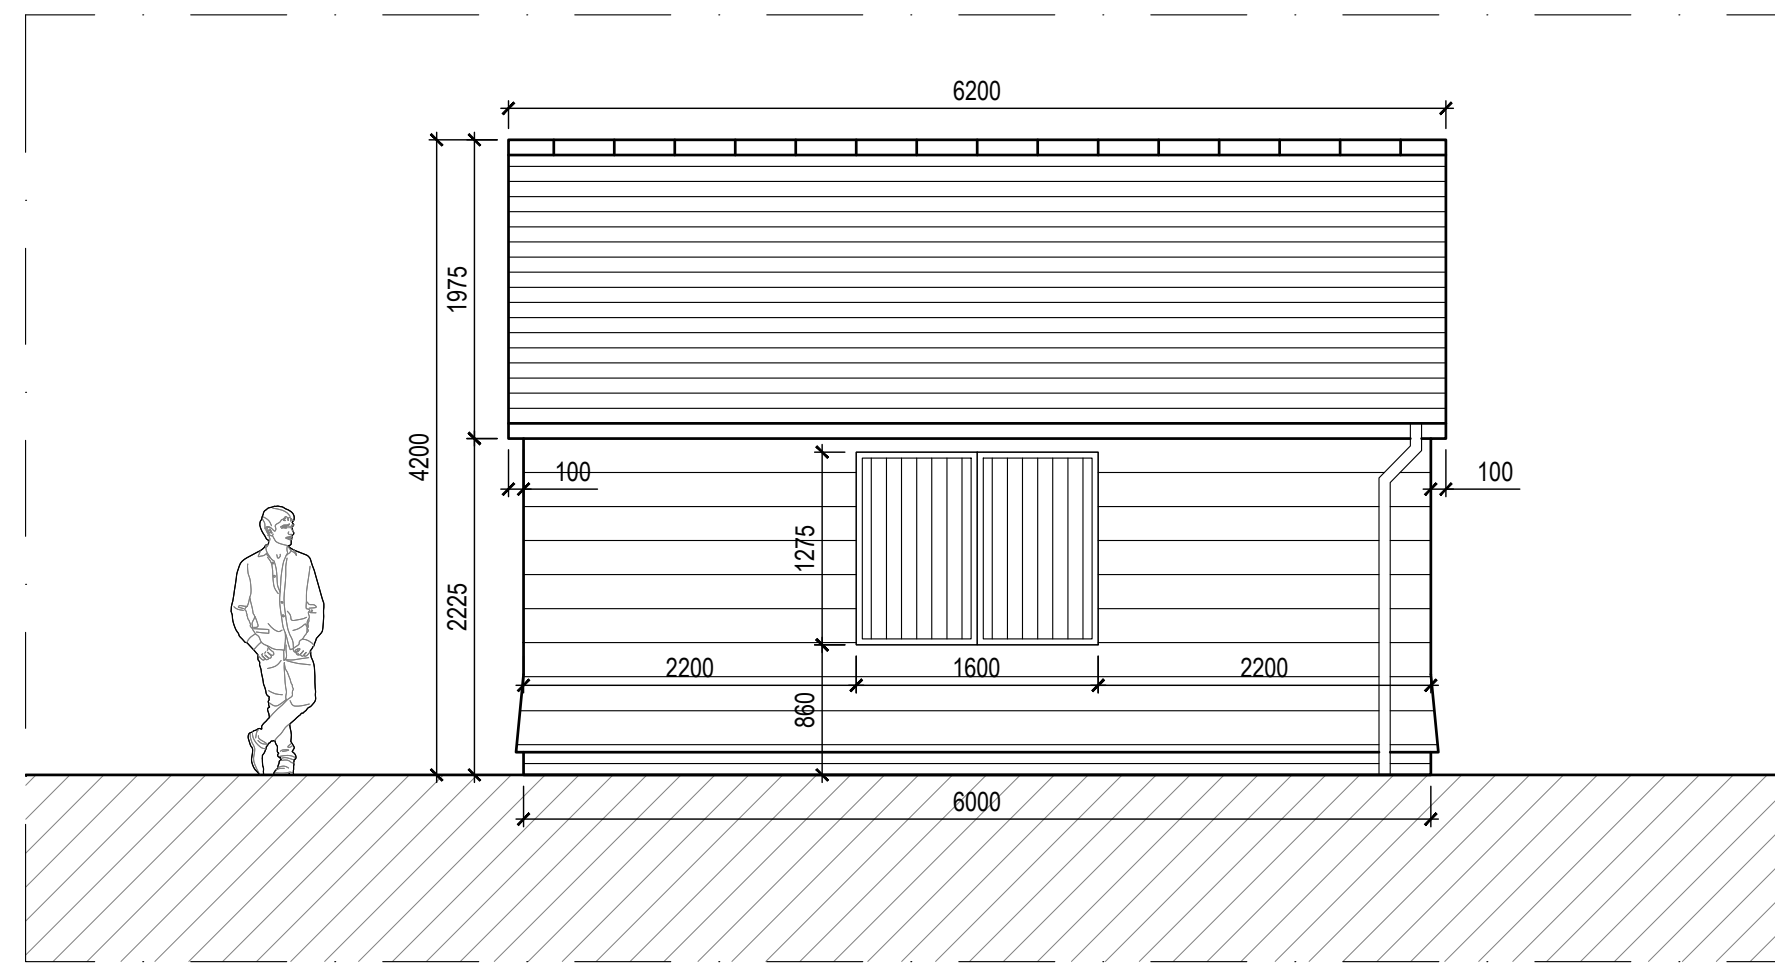


C
SK-500
CONSENTED - OUTBUILDING - ELEVATION

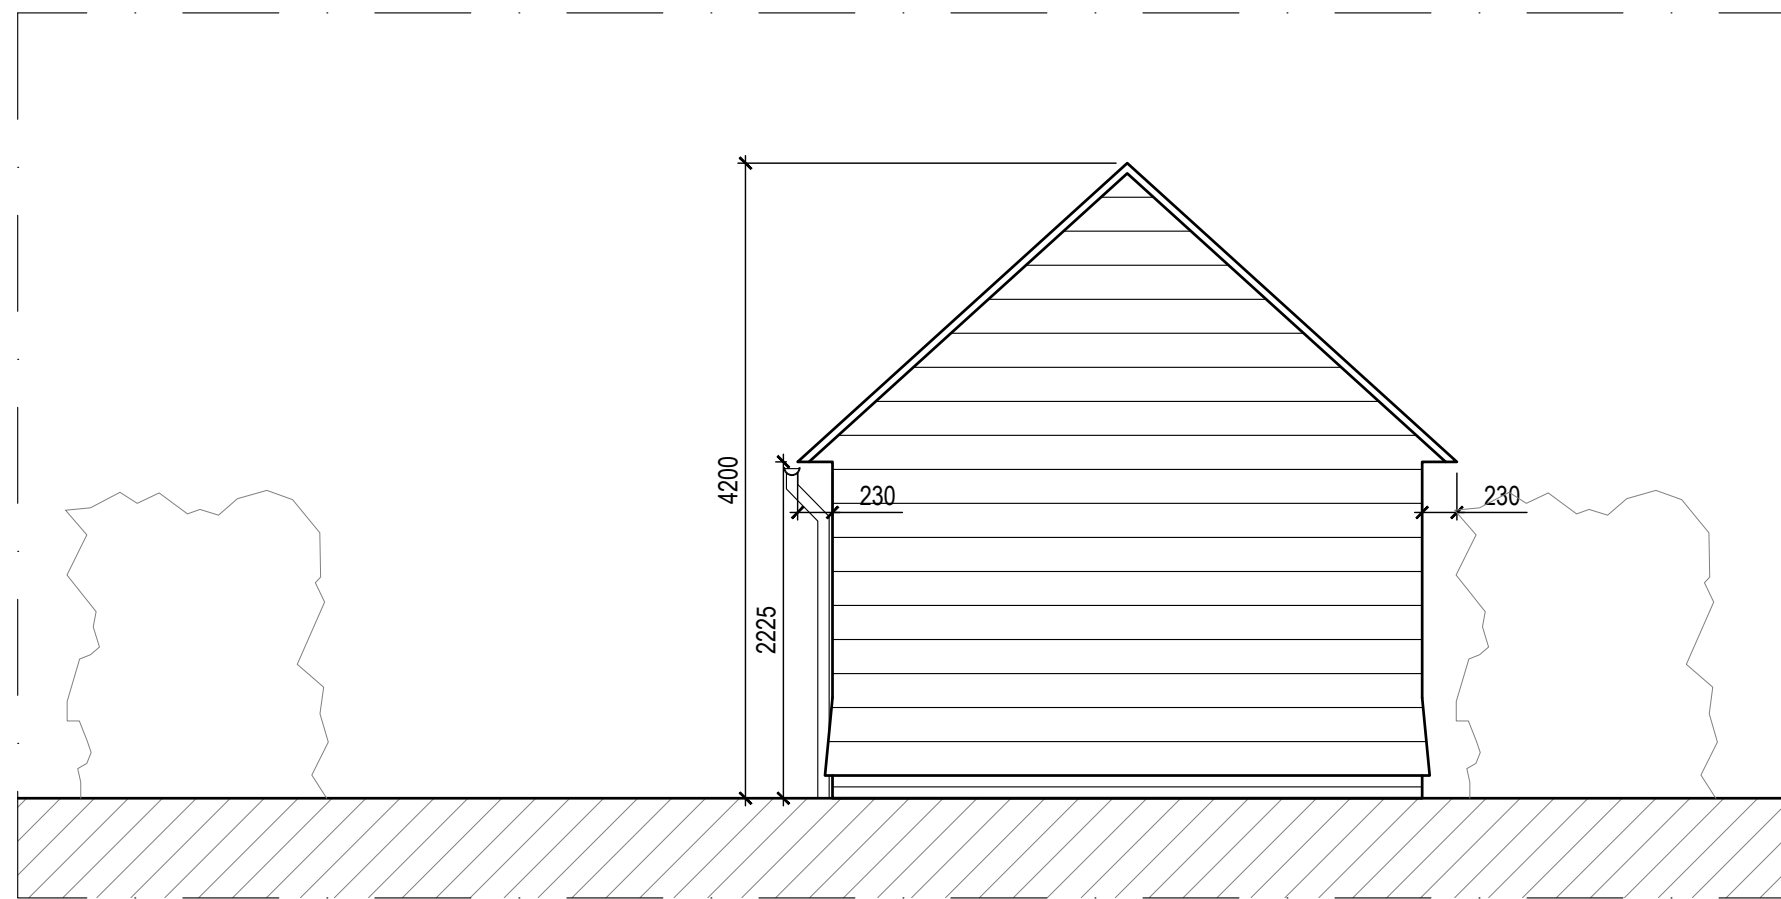

B
SK-500
CONSENTED - OUTBUILDING - ELEVATION

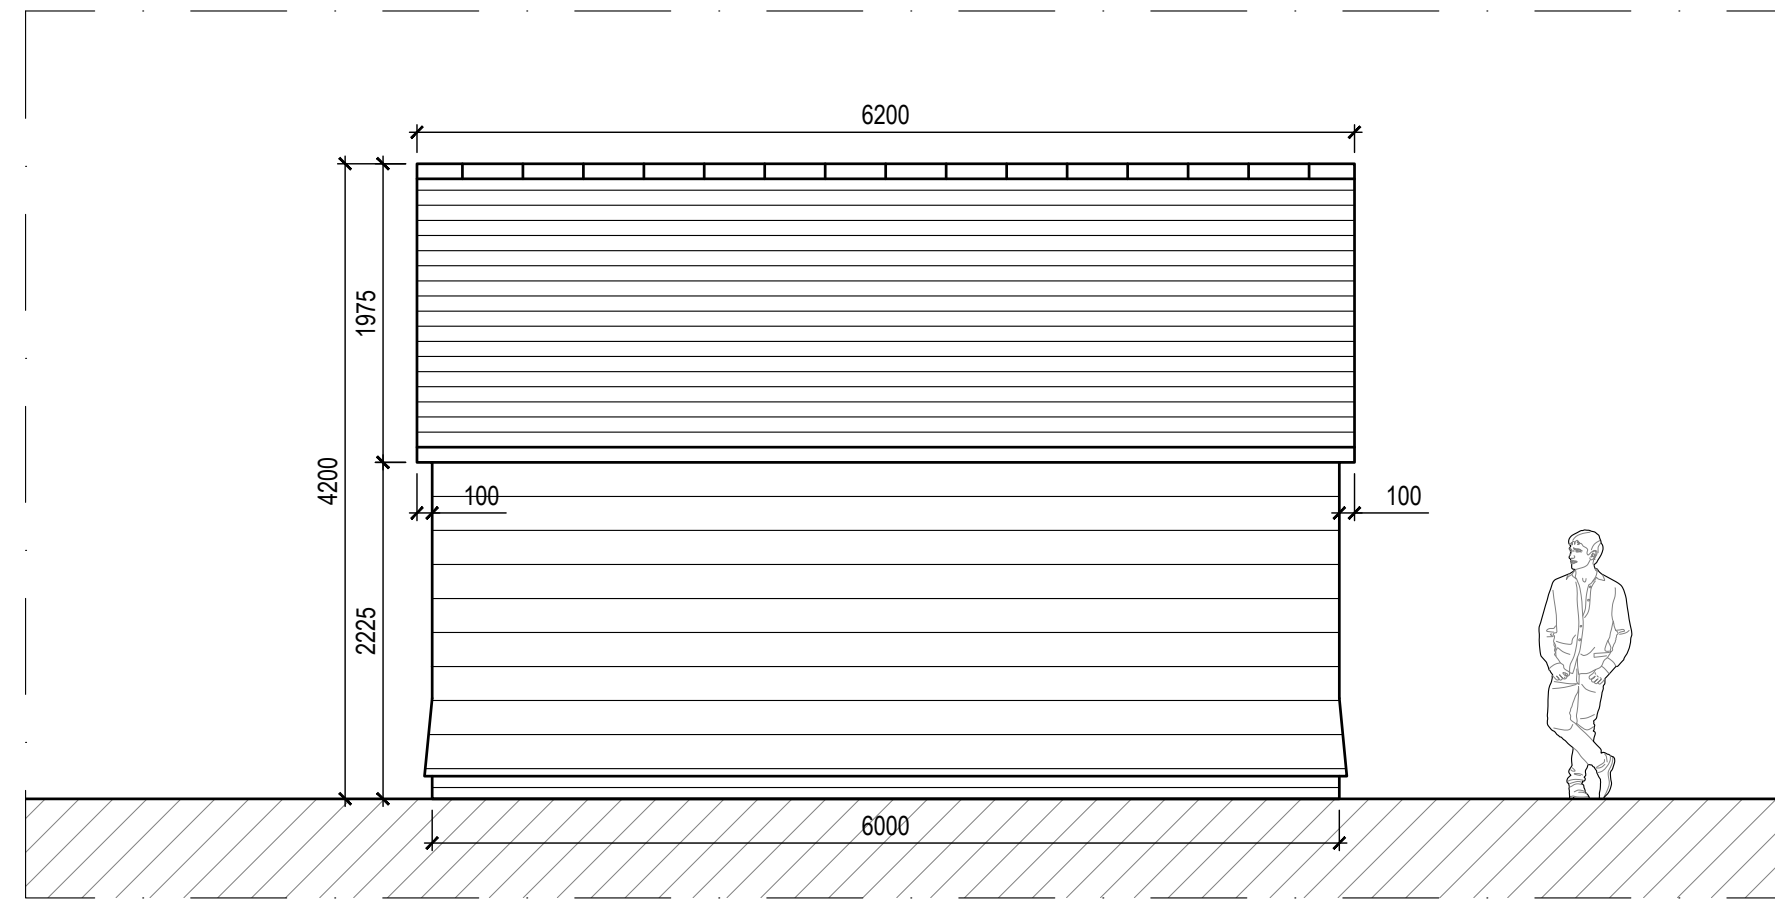

D
SK-500
CONSENTED - OUTBUILDING - ELEVATION

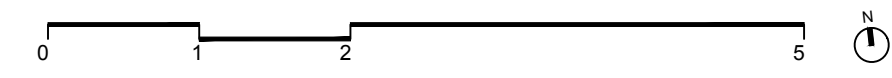

THIS DRAWING IS BASED ON DIMENSIONAL SURVEY INFORMATION PROVIDED BY OTHERS. THE CLIENT CANNOT ACCEPT RESPONSIBILITY FOR THE ACCURACY OF THIS SURVEY INFORMATION.

THIS DRAWING SHOULD BE READ IN CONJUNCTION WITH ALL RELEVANT DRAWINGS, SPECIFICATIONS AND SCHEDULES.

REPORT ANY DISCREPANCIES, CONFLICTS, ERRORS OR OMISSIONS TO AND SEEK DIRECTIONS BEFORE PROCEEDING.

CONFIRM ALL DIMENSIONS AND LEVELS ON SITE PRIOR TO COMMENCING WORK.

DRAWING ILLUSTRATES DESIGN INTENT ONLY. CONTRACTOR TO PRODUCE SHOP DRAWINGS FOR DESIGNER APPROVAL IF REQUIRED. CONSTRUCTION ISSUE DRAWINGS MUST BE CONTRACTOR'S OWN.

KEY PLAN - 1:1000 @ A1 - outbuilding shown in red



01
SK-500
CONSENTED - TOOL SHED OUTBUILDING - PLAN 1:100

REV: P01 ISSUED FOR CLIENT REVIEW 15.09.2021

TURVILLE HEATH HOUSE HENLEY-ON-THAMES OXFORDSHIRE RG9 6LD	CONSENTED TOOL SHED OUTBUILDING DRAWINGS
--	--

JOB: TURVILLE HEATH HOUSE

FOR: MR. TOM HOLLANDER

AT: TURVILLE HEATH HOUSE, RG9 6LD

DATE: 16.09.2021 DWG NO: SK-500

SCALE: 1:50 @ A1 JOB: RYE-0145

RYE