


- GENERAL NOTES:**
- All dimensions noted are in millimetres unless stated otherwise.
 - All levels to be above Ordnance Survey Datum defined levels (A.O.Dm) unless noted otherwise.
 - The original drawing is produced to scale, printed copies to be scaled at users risk. If dimensions are not clear please ask.
 - This document has been created in accordance with Plandescil Ltd. Terms & Conditions along with the scope of works provided by the client to Plandescil Ltd. Any use of this document other than for its original purpose is prohibited, Plandescil Ltd. accept no liability for any third party uses of this document.
 - Plandescil Ltd. to be immediately notified of any suspected omissions or discrepancies.
 - This drawing is to be read in conjunction with all other relevant documents relating to the project.
 - All setting out to be coordinated by the Contractor and to be checked onsite prior to construction.
 - Refer to Plandescil "Proposed Landscaping Scheme" document for native species hedgerow planting specification (see application Ref: 20/00303/FM for approved planting scheme).

KEY

	Site Boundary (185m ²)
	Landownership Boundary (11,563m ²)
	Security Fence
	Proposed New Native Species Hedgerow
	Reinstated wall
	Private Footway - asphalt surface
	Private Footway - gravel surface
	Concrete Hardstanding
	Maintained grass area

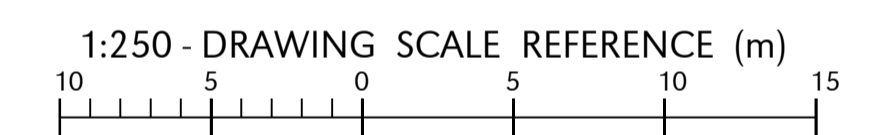

FOR PLANNING

Rev	Date	Rev By	Chkd	Description
A	24-11-21	MAE	OAJ	Planning Issue
0	16-11-21	-	OAJ	First Issue

plandescil
consulting engineers

Connaught Road Attleborough Norfolk NR17 2BW
Telephone: (01953) 452001 Fax: (01953) 456955
E-mail: pdc@plandescil.co.uk www.plandescil.co.uk

civil / structural / environmental / surveying

Client
Inivos Ltd o/b D&H Group

Project
**Deerfields
Lynn Road (A10)
Setchey, Norfolk, PE33 0BD**

Drawing Title
**Proposed Carrstone Wall
Layout Plan**

Scale	U.N.O.	Date	Nov 2021	Drawn By	MAE
Drawing No.	25124/1001			Rev	A

PROPOSED LANDSCAPING PLAN
SCALE 1:250



EXISTING CARRSTONE WALL

This drawing and the works depicted thereon are the copyright of Plandescil Consulting Engineers Ltd. Unauthorised reproduction infringes copyright.