



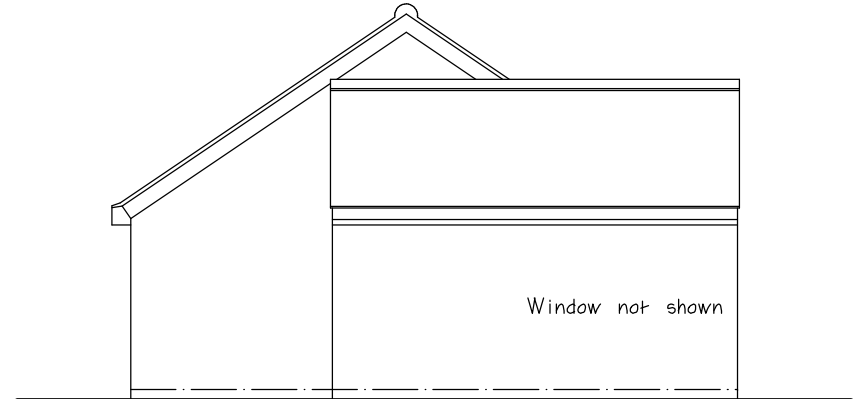


North East

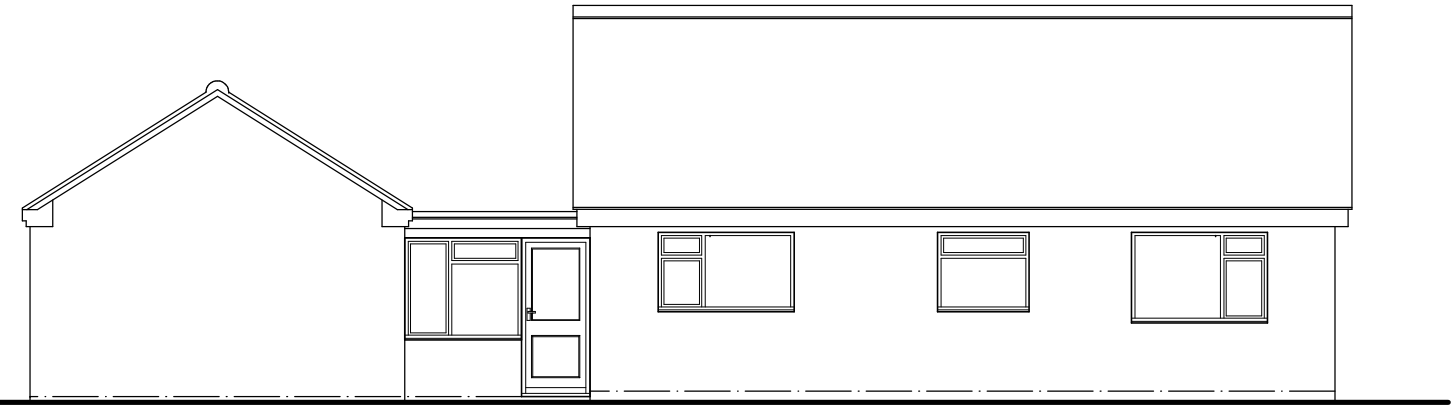


North West




South West

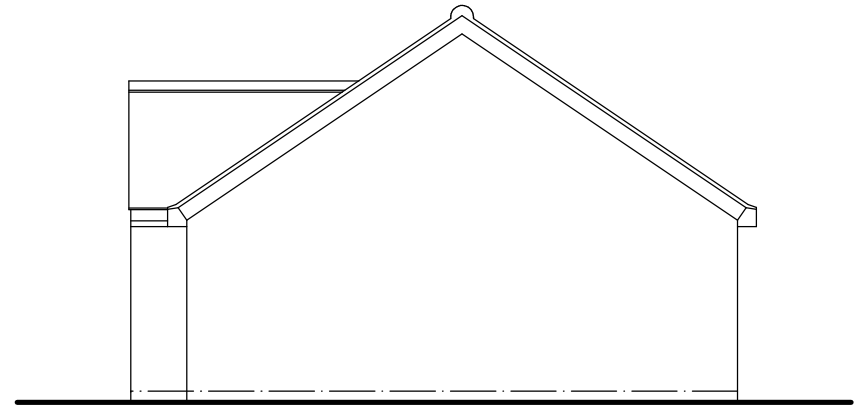

South East

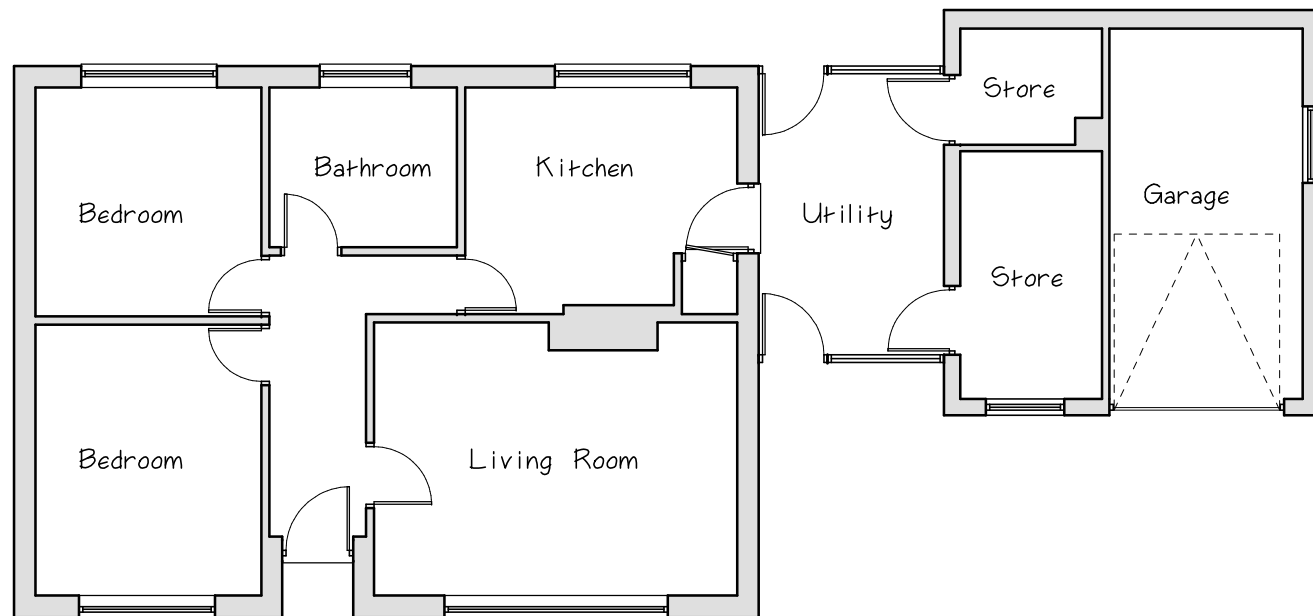


Floor Plan

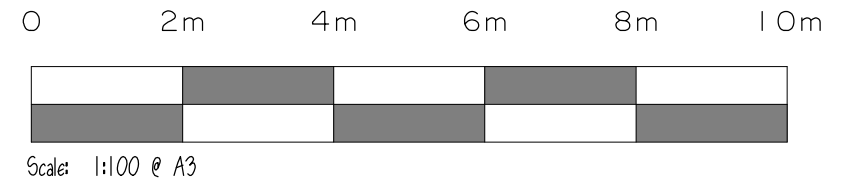

NOTE:

1. The copyright of this drawing is the property of Ian J M Cable and must not be copied without written consent
2. No measurement to be scaled off the drawings, but measurements to be checked on site by the contractor prior to commencement of works, and any discrepancies brought to the attention of the designer.

<p>IAN J M CABLE BSc </p> <p>01366 386704 design@ianjmcable.co.uk</p> <p>ARCHITECTURAL DESIGN</p> <p>Stow Corner Farm, Stow Corner, King's Lynn, Norfolk, PE34 3PT</p>	<p>Proposed Extension, Brieryfield, Lady Drive, Barroway Drive, PE38 0AQ</p>	
	<p>Plans as Existing.</p>	
	<p>1:100</p>	<p>October 2021</p>
<p>1137-01</p>		