


1 PROPOSED GROUND FLOOR LAYOUT
1 : 50

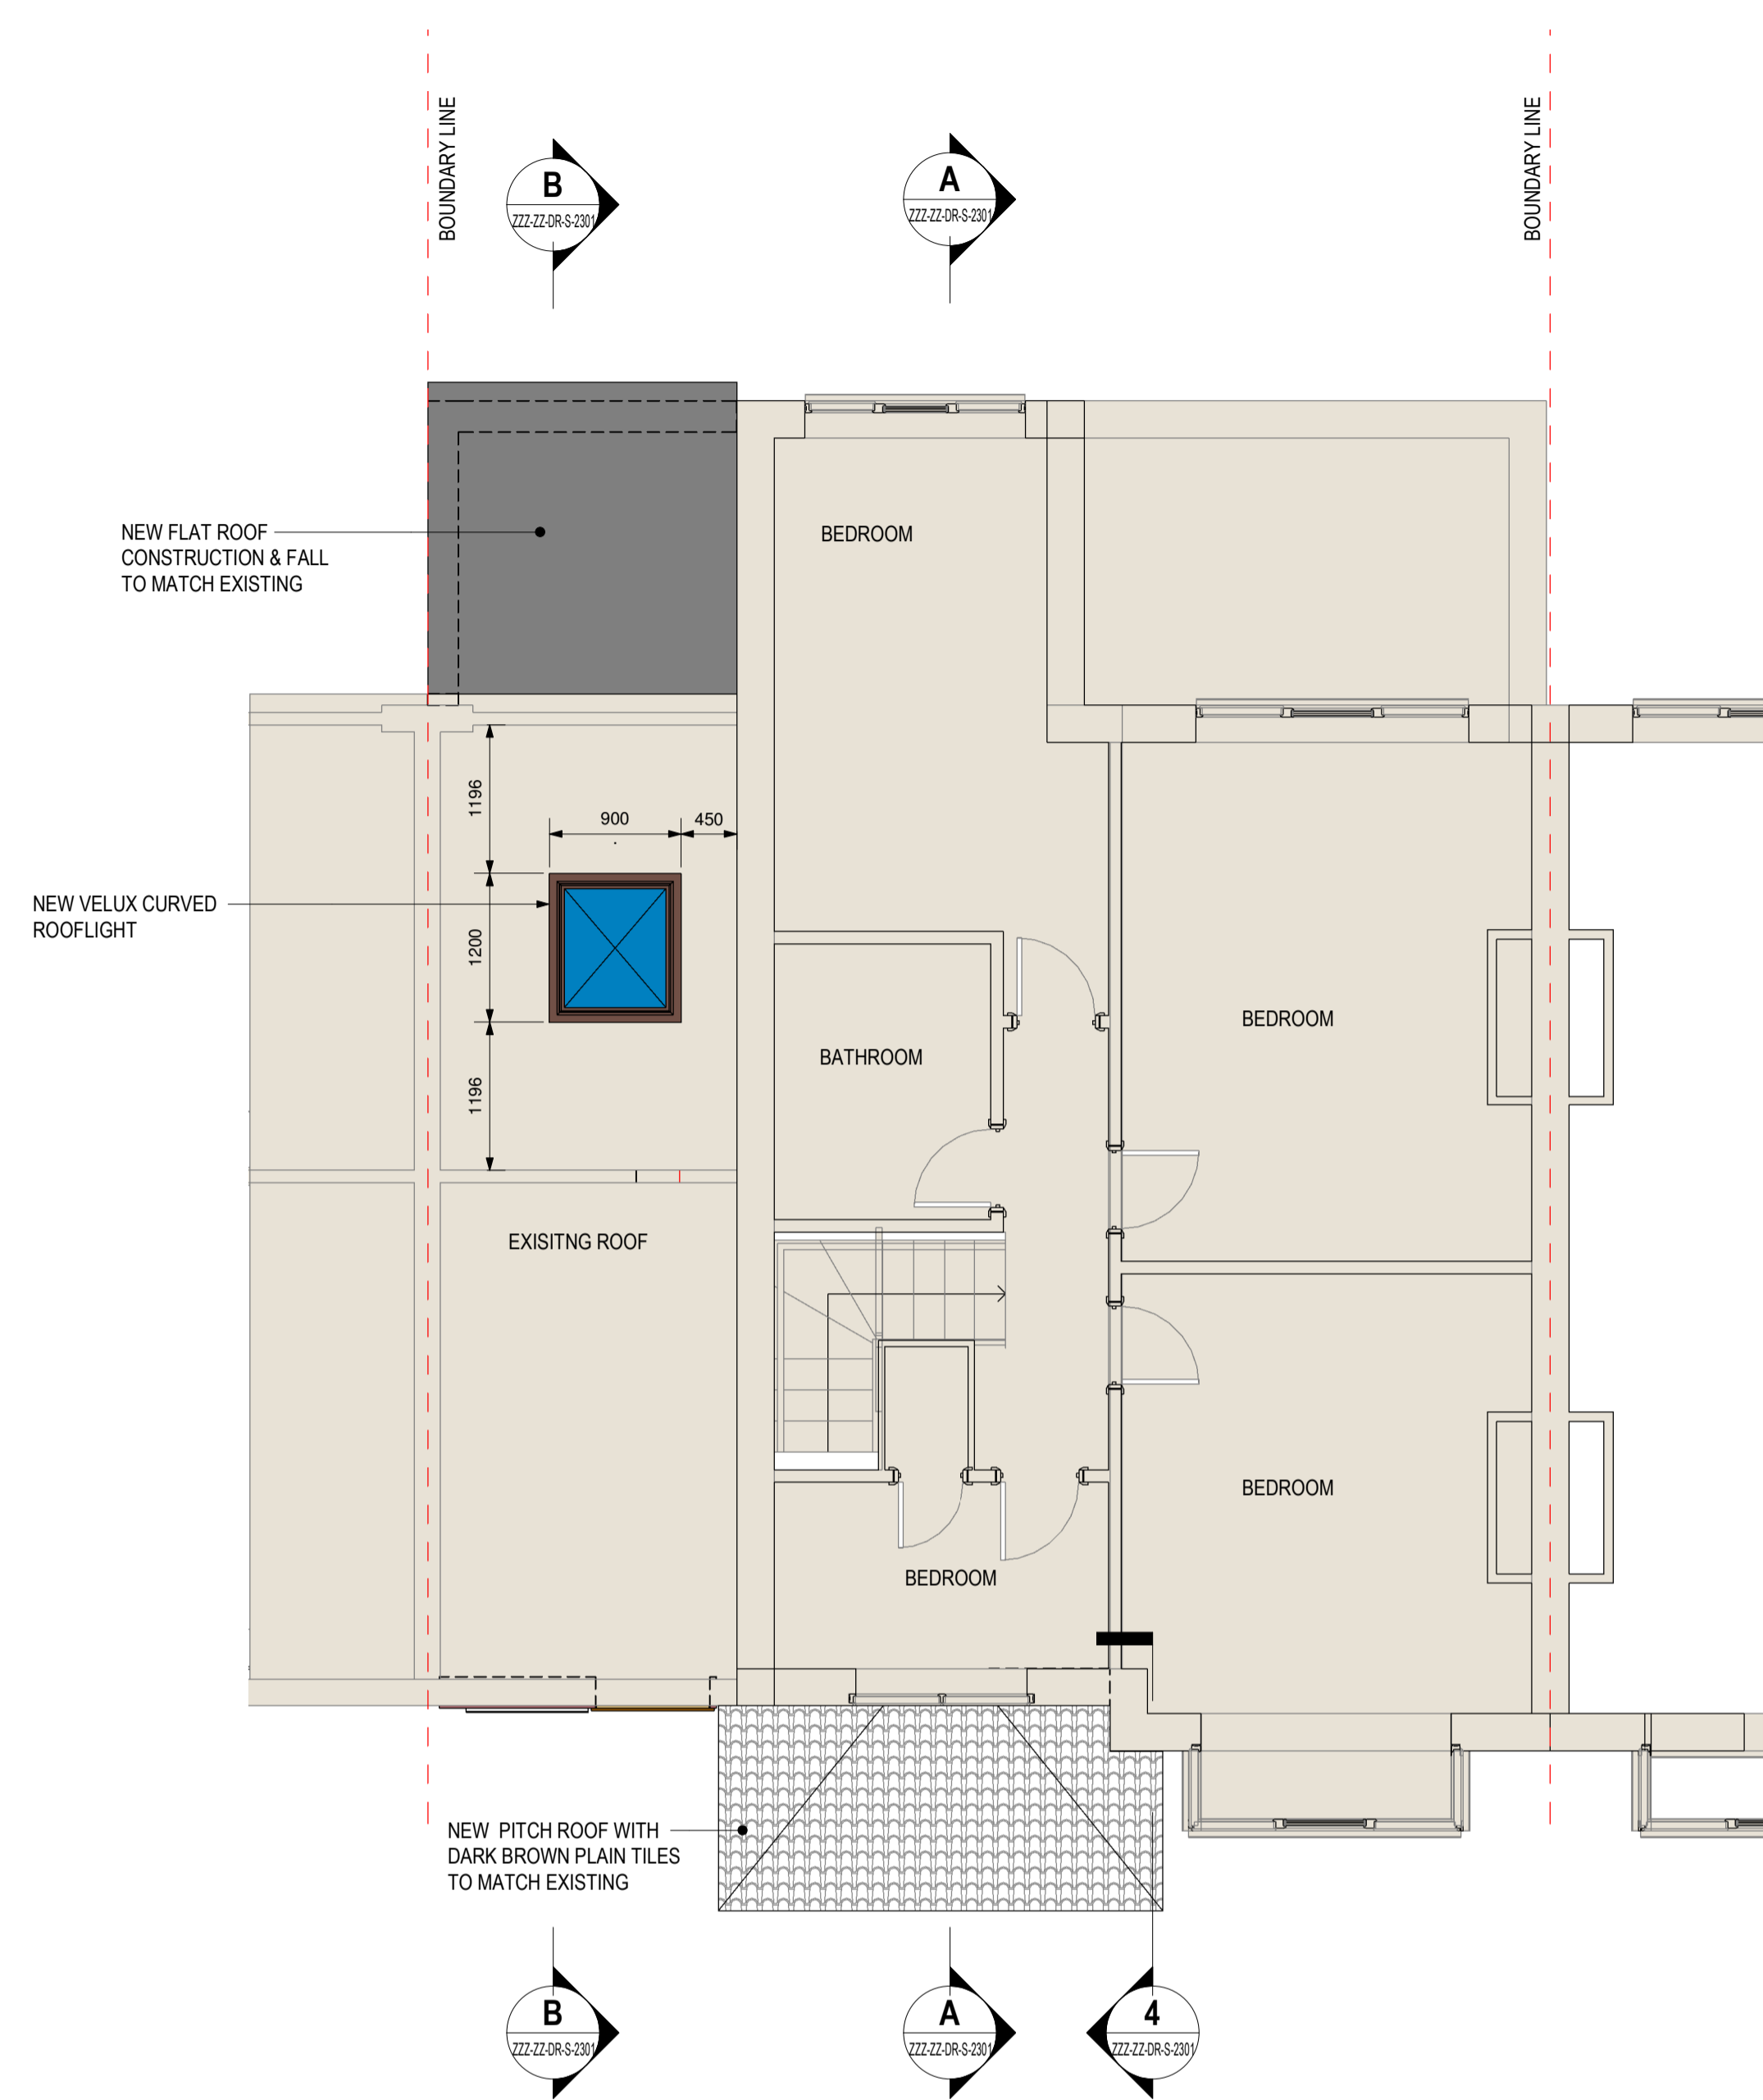


2 PROPOSED ROOF/FIRST FLOOR LAYOUT
1 : 50

© THIS DRAWING MAY NOT BE COPIED WITHOUT PRIOR WRITTEN PERMISSION

NOTES

- DO NOT SCALE THIS DRAWING.
- THIS DRAWING IS TO BE READ IN CONJUNCTION WITH ALL RELEVANT ENGINEERS, ARCHITECTS, AND SERVICE'S ENGINEERS DRAWINGS & SPECIFICATIONS.
- ALL DIMENSIONS ARE IN MILLIMETRES (mm).
- WORK TO FIGURED DIMENSIONS ONLY. ANY DISCREPANCIES TO BE REPORTED TO GD PARTNERSHIP FOR CLARIFICATION. IF IN DOUBT ASK.
- ALL WORK TO COMPLY WITH THE RELEVANT BRITISH STANDARDS, CODES OF PRACTICE AND THE BUILDING REGULATIONS.

ALL DIMENSIONS/LEVELS TO BE CHECK/CONFIRMED ON SITE

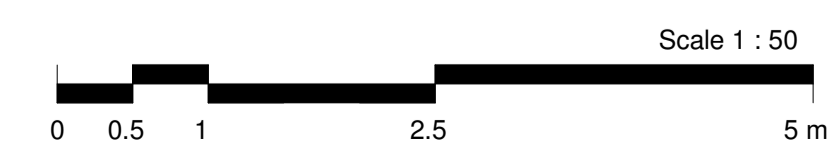

Rev.	Date	By / Chk'd	Description
P2	16.12.21	RJW/CM	DRAWING UPDATED TO SUIT PLANNERS COMMENTS
P1	10.09.21	MDT/CM	PRELIMINARY ISSUE - FOR PLANNING

Client:
MR AND MRS NG

GD Partnership Ltd. GDP
Consulting Engineers
The Cart Lodge, Lullington Lane, Eynsford, Kent, DA4 0HZ
Tel: 01322 869022 Fax: 01322 861050
Email: contact@gdteam.co.uk

Drawing Status:
PRELIMINARY

Scale: As indicated **at A1** **GD Reference:** 54-TN145QR

Drawn: MDT **Checked:** CM **Date:** SEPT.2020

Project:
54 TUDOR DRIVE OTFORD TN14 5QR - PROPOSED SINGLE STOREY REAR AND LOBBY EXTENSION

Drawing:
PROPOSED GROUND & FIRST FLOOR LAYOUT

Project No.: 54-TN145QR **Rev.:** P2

Originator: ZZZ **Zone:** ZZ **Level:** DR **Type:** S **Number:** 2300