



SECTION A - A
SCALE 1:25

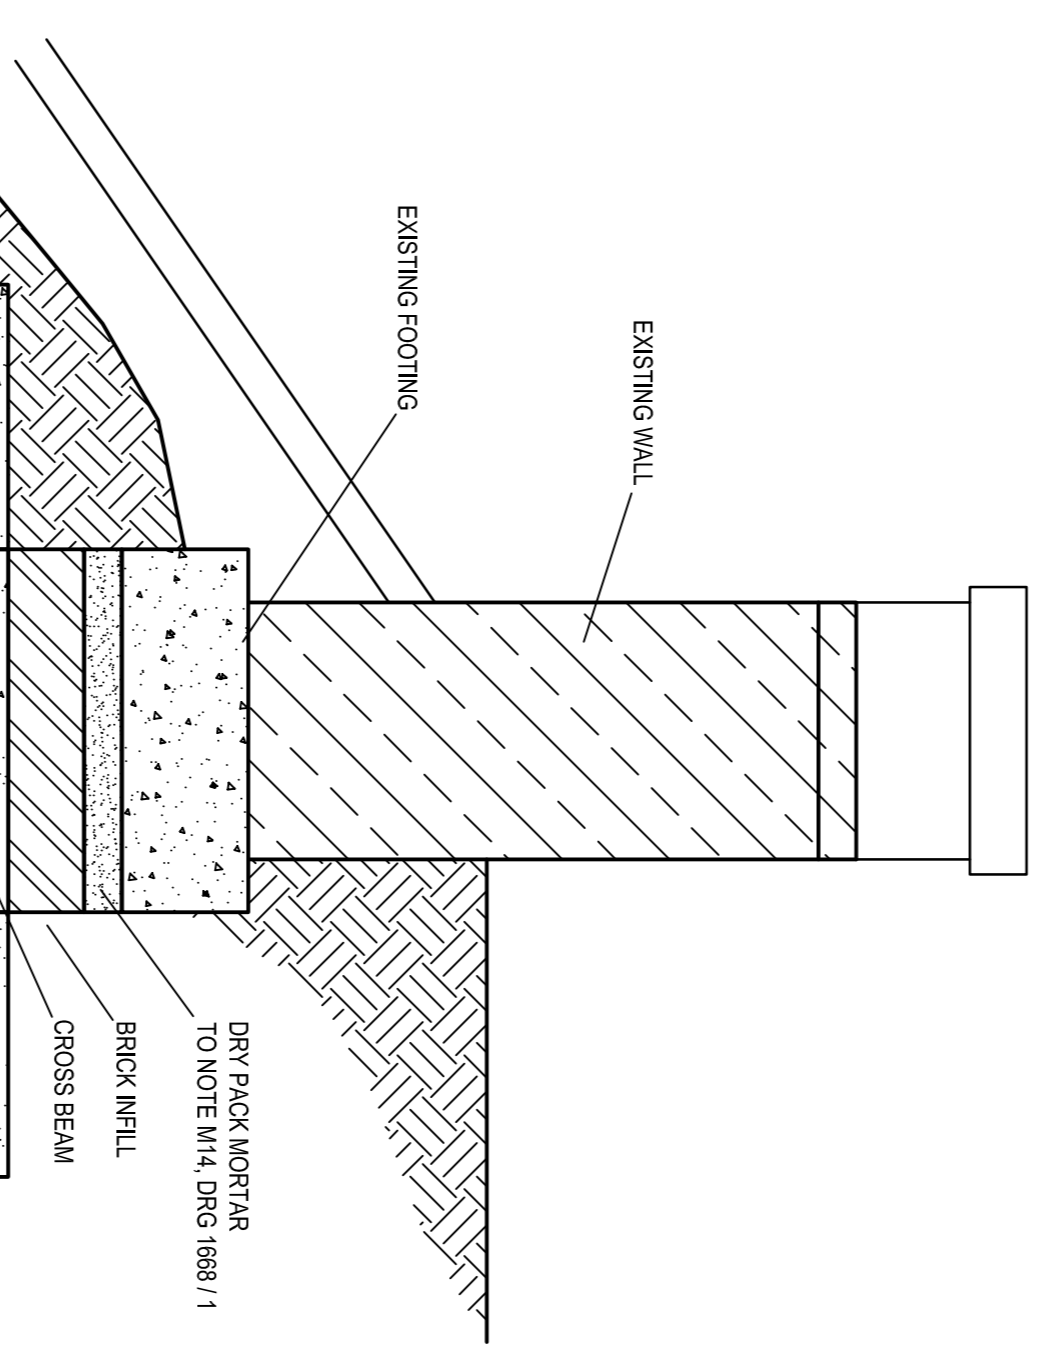


SECTION B - B
SCALE 1:10

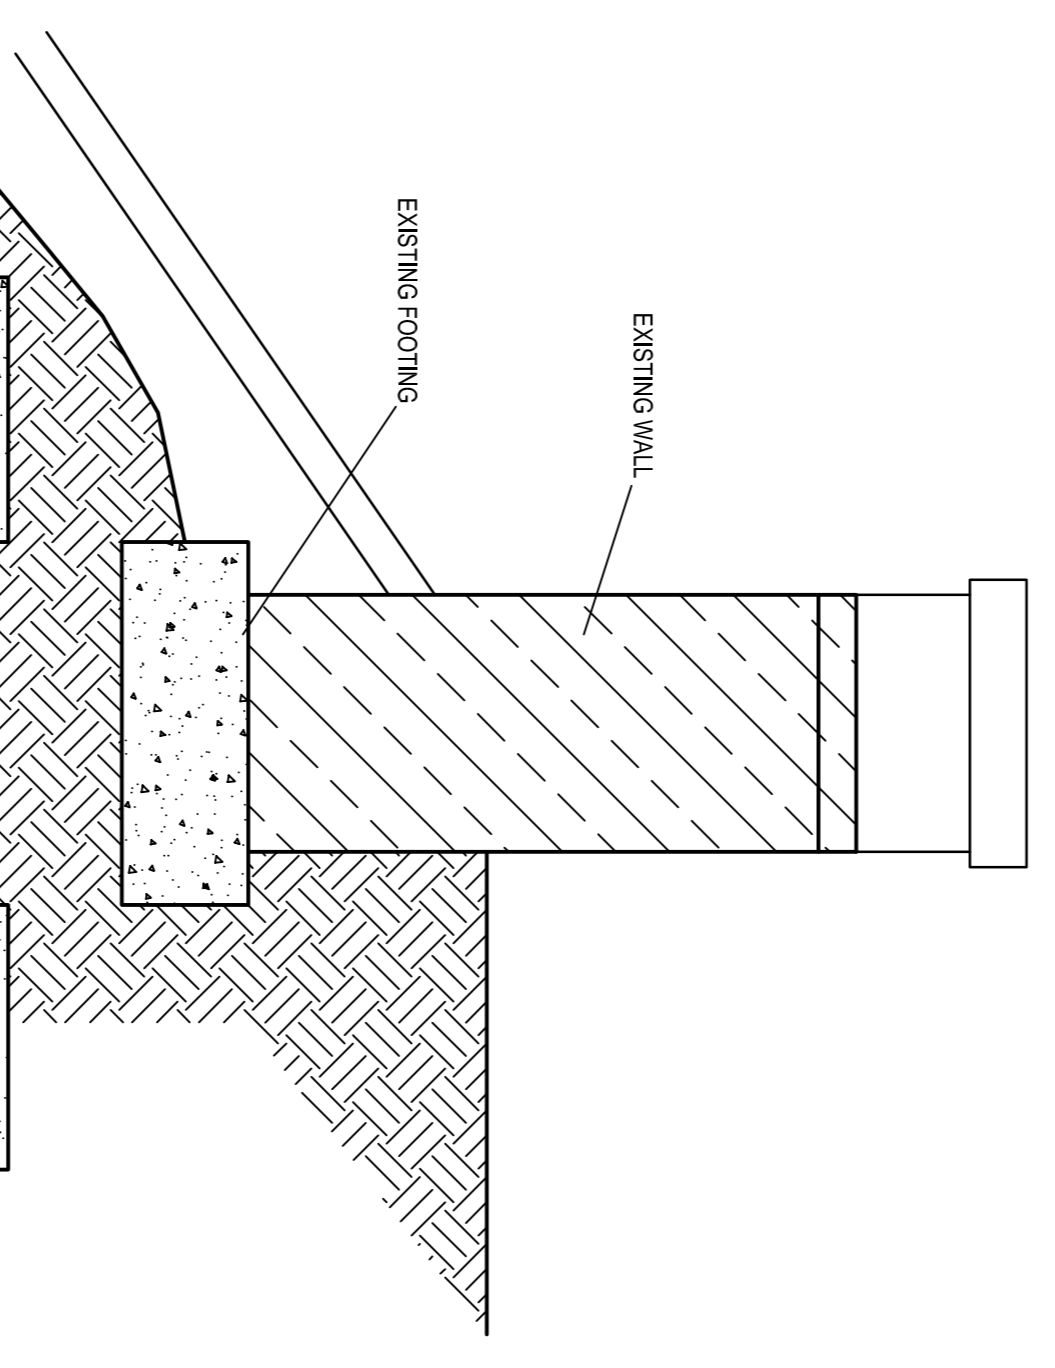

SECTION C - C
SCALE 1:10

- METHOD STATEMENT FOR WALL UNDERPINNING**
1. EXCAVATE FOR CROSS BEAMS
 2. CAST CROSS BEAMS
 3. BRICK INFILL AND DRY PACK
 4. EXCAVATE AND SHUTTER FOR BEAM 1 AND 2
 5. CAST BEAM 1 AND 2
 6. ADD COIR MATTING TO RETAIN SOIL TO RAISE LEVEL CLOSE TO WALL. PLANTING TO PROMOTE ROOT GROWTH

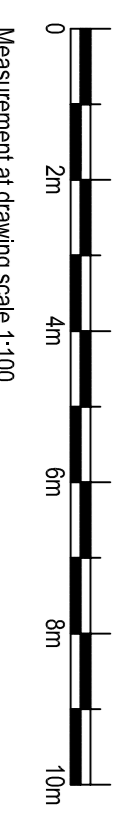

PRELIMINARY

Rev	Date	Drawn	Amendment
P1	30.11.21	JB	Preliminary issue

adrian cox
 Consulting Civil and Structural Engineers
 The Studio
 3 Bayham Road
 Severnorks TN13 3XA
 www.adriancox.co.uk
 info@adriancox.co.uk

Job
 Chartwell Wall Terrace
 Mapleton Road
 Westerham
 TN16 1PS

Description
 Repairs to Wall 2

Scale
 1:100 at A1

Drawn	Checked
JB	

Date	Dwg No
NOV 2021	1668 / 3 P1