



0m 5 10 15 20 30 40 50 60m  
Existing Block Plan - 1:500 [A3]

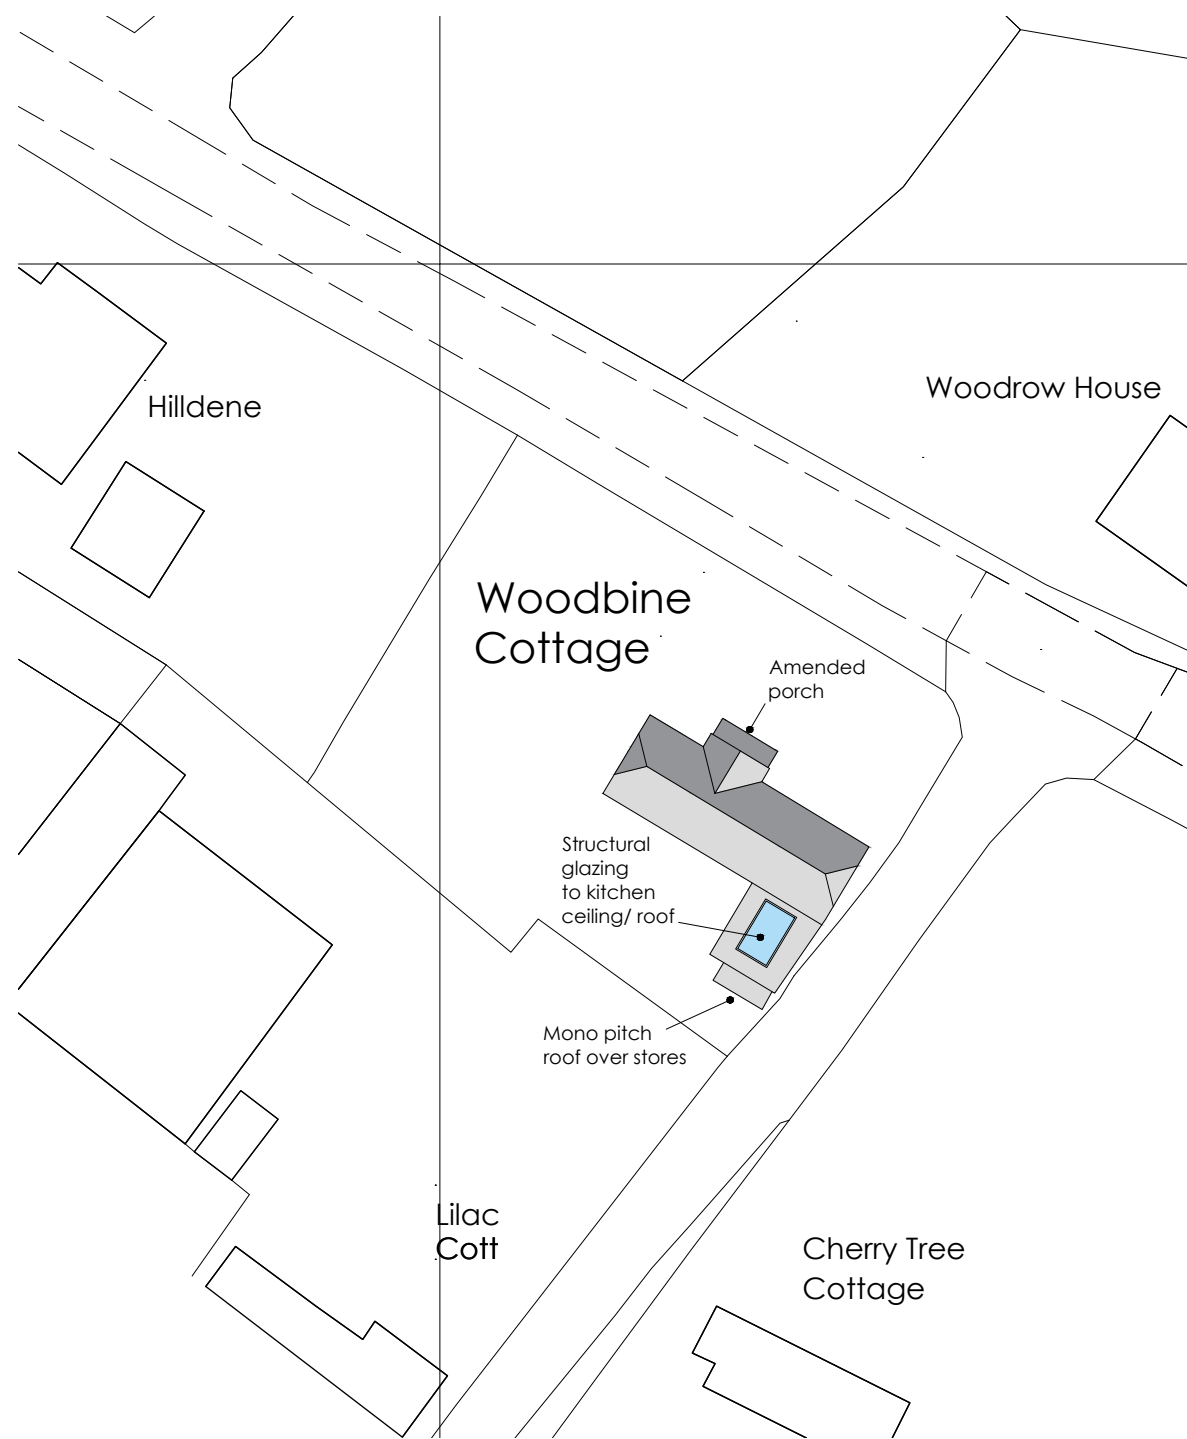

0m 5 10 15 20 30 40 50 60m  
Proposed Block Plan - 1:500 [A3]

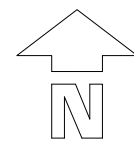

Rev.	Date.	Revision Details.

**Client:** Mr M De Vincentis

**Project:** Alterations to Woodbine Cottage

**Title:** Existing & Proposed Block Plans



Fisher German LLP. The Estates Office  
Norman Court, Ashby de la Zouch  
Leicestershire, LE65 2UZ  
fax: 01530 413896 tel: 01530 412821  
e-mail: ashby@fishergerman.co.uk

**Scale:** 1:500 [Printed A3]

**Date:** December 2021

**Drawn:** SN **Checked:** SO

**Drg No:** 130937-1001

THIS DRAWING IS PROTECTED BY COPYRIGHT. IT MAY NOT BE REPRODUCED IN ANY FORM OR BY ANY MEANS FOR ANY PURPOSE WITHOUT WRITTEN PERMISSION OF FISHER GERMAN LLP CHARTERED SURVEYORS. FISHER GERMAN LLP IS A LIMITED LIABILITY PARTNERSHIP. REGISTERED IN ENGLAND AND WALES. REGISTERED NUMBER: 0C317554. REPRODUCED USING ORDNANCE SURVEY DATA. CROWN COPYRIGHT. ALL RIGHTS RESERVED. LICENCE NUMBER: 10005237