


NOTE
 This drawing must not be reissued, loaned or copied without the written consent of Svetlana Pinaitiene (the originator).
 All errors, omissions, discrepancies should be reported to the originator immediately.
 All dimensions to be checked before site fabrication by the contractor, his sub-contractor or supplier.
 Do not scale plans - use figure or grid dimensions where given.
 Any deviation from the drawing to be reported to the originator immediately.


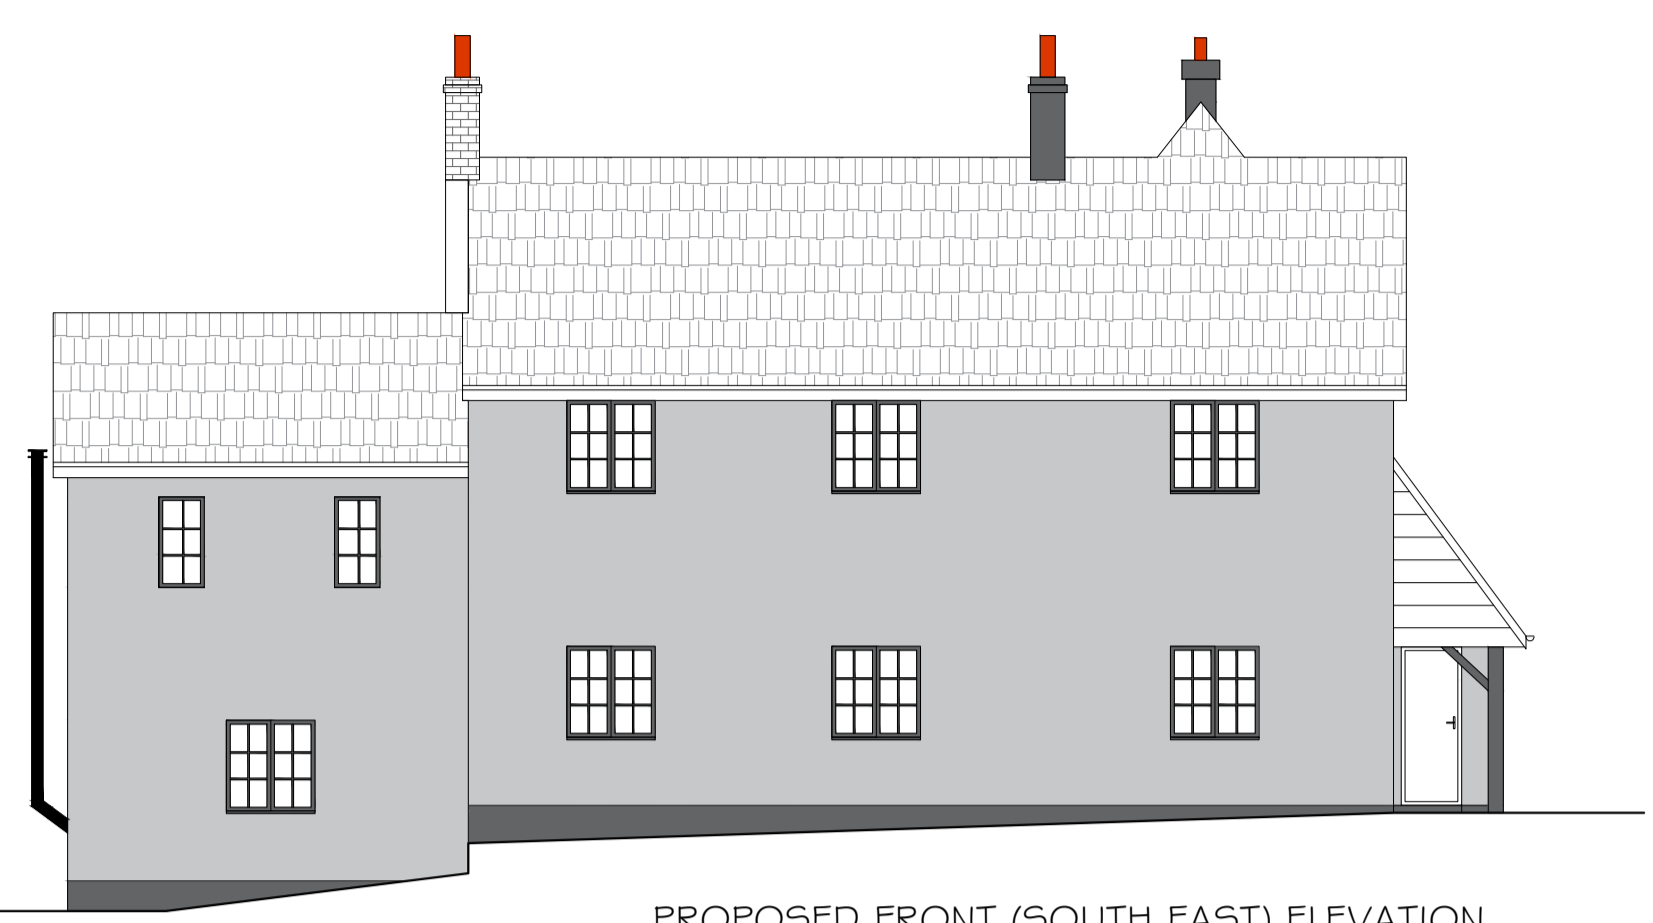


PROPOSED FRONT (SOUTH EAST) ELEVATION
 1:100




PROPOSED SIDE (SOUTH WEST) ELEVATION
 1:100

- Key coding:
- Existing structure
 - Proposed structure
 - Opening to be blocked up
 - Gas meter
 - El.meter/Fuse box
 - Boundary lines
 - Structure to be demolished
 - Existing steelwork (TBC)
 - Proposed steelwork
 - Proposed roof windows

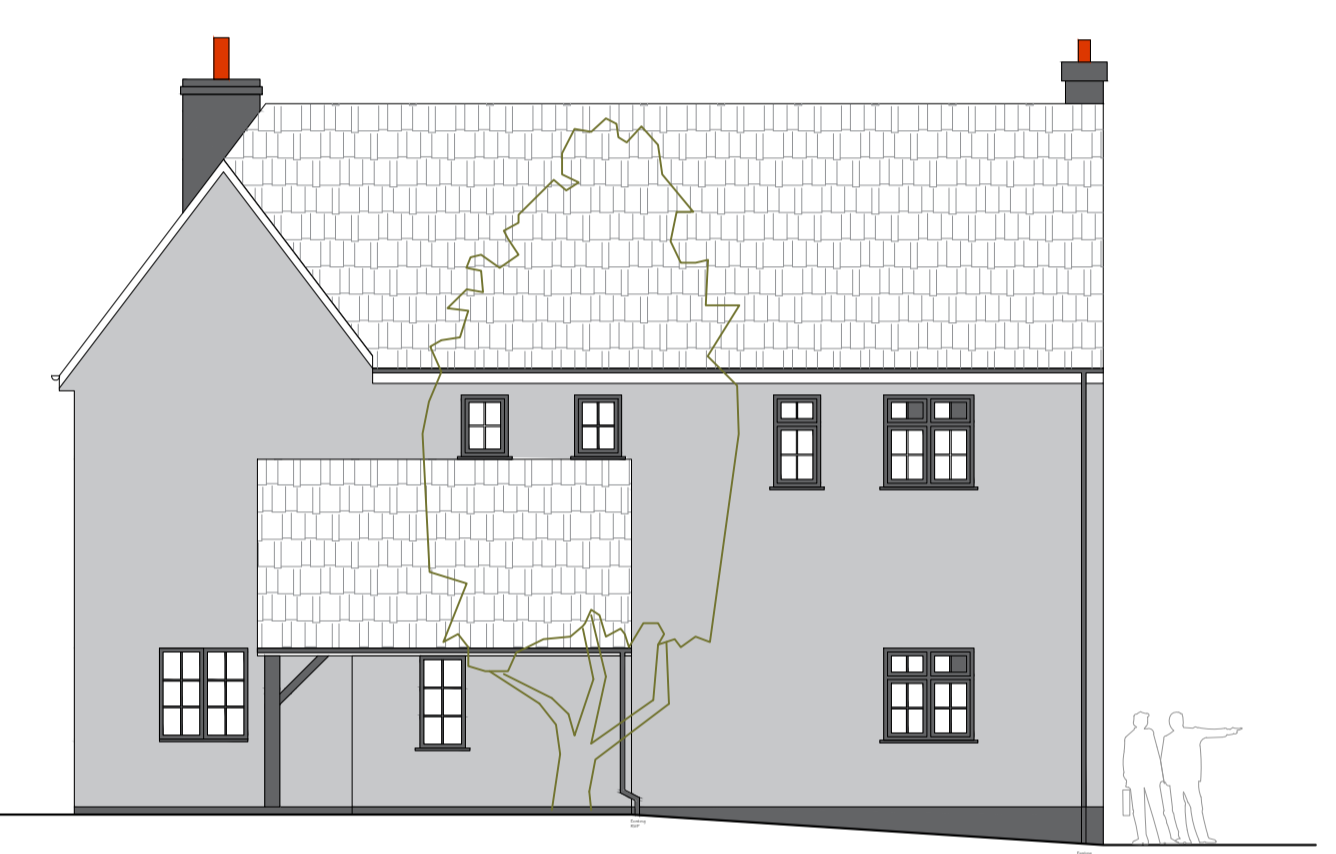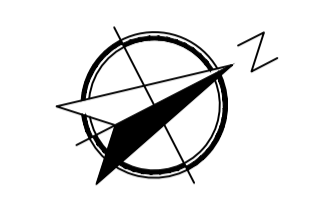


PROPOSED FRONT (NORTH EAST) ELEVATION
 1:100

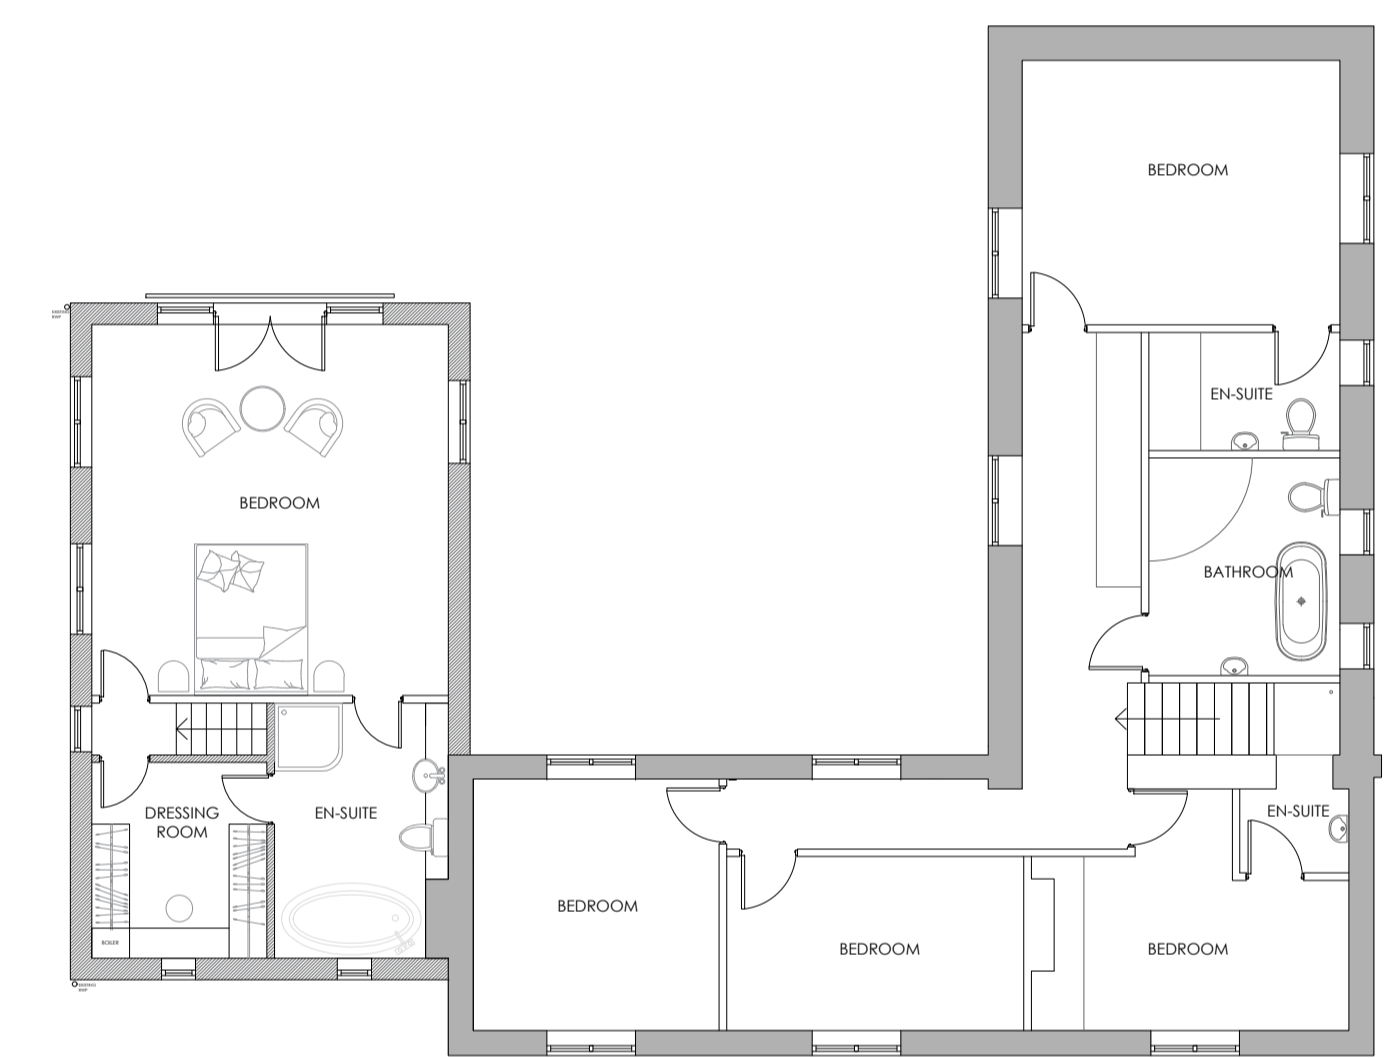

PROPOSED FIRST FLOOR
 1:100



PROPOSED SIDE (NORTH WEST) ELEVATION
 1:100

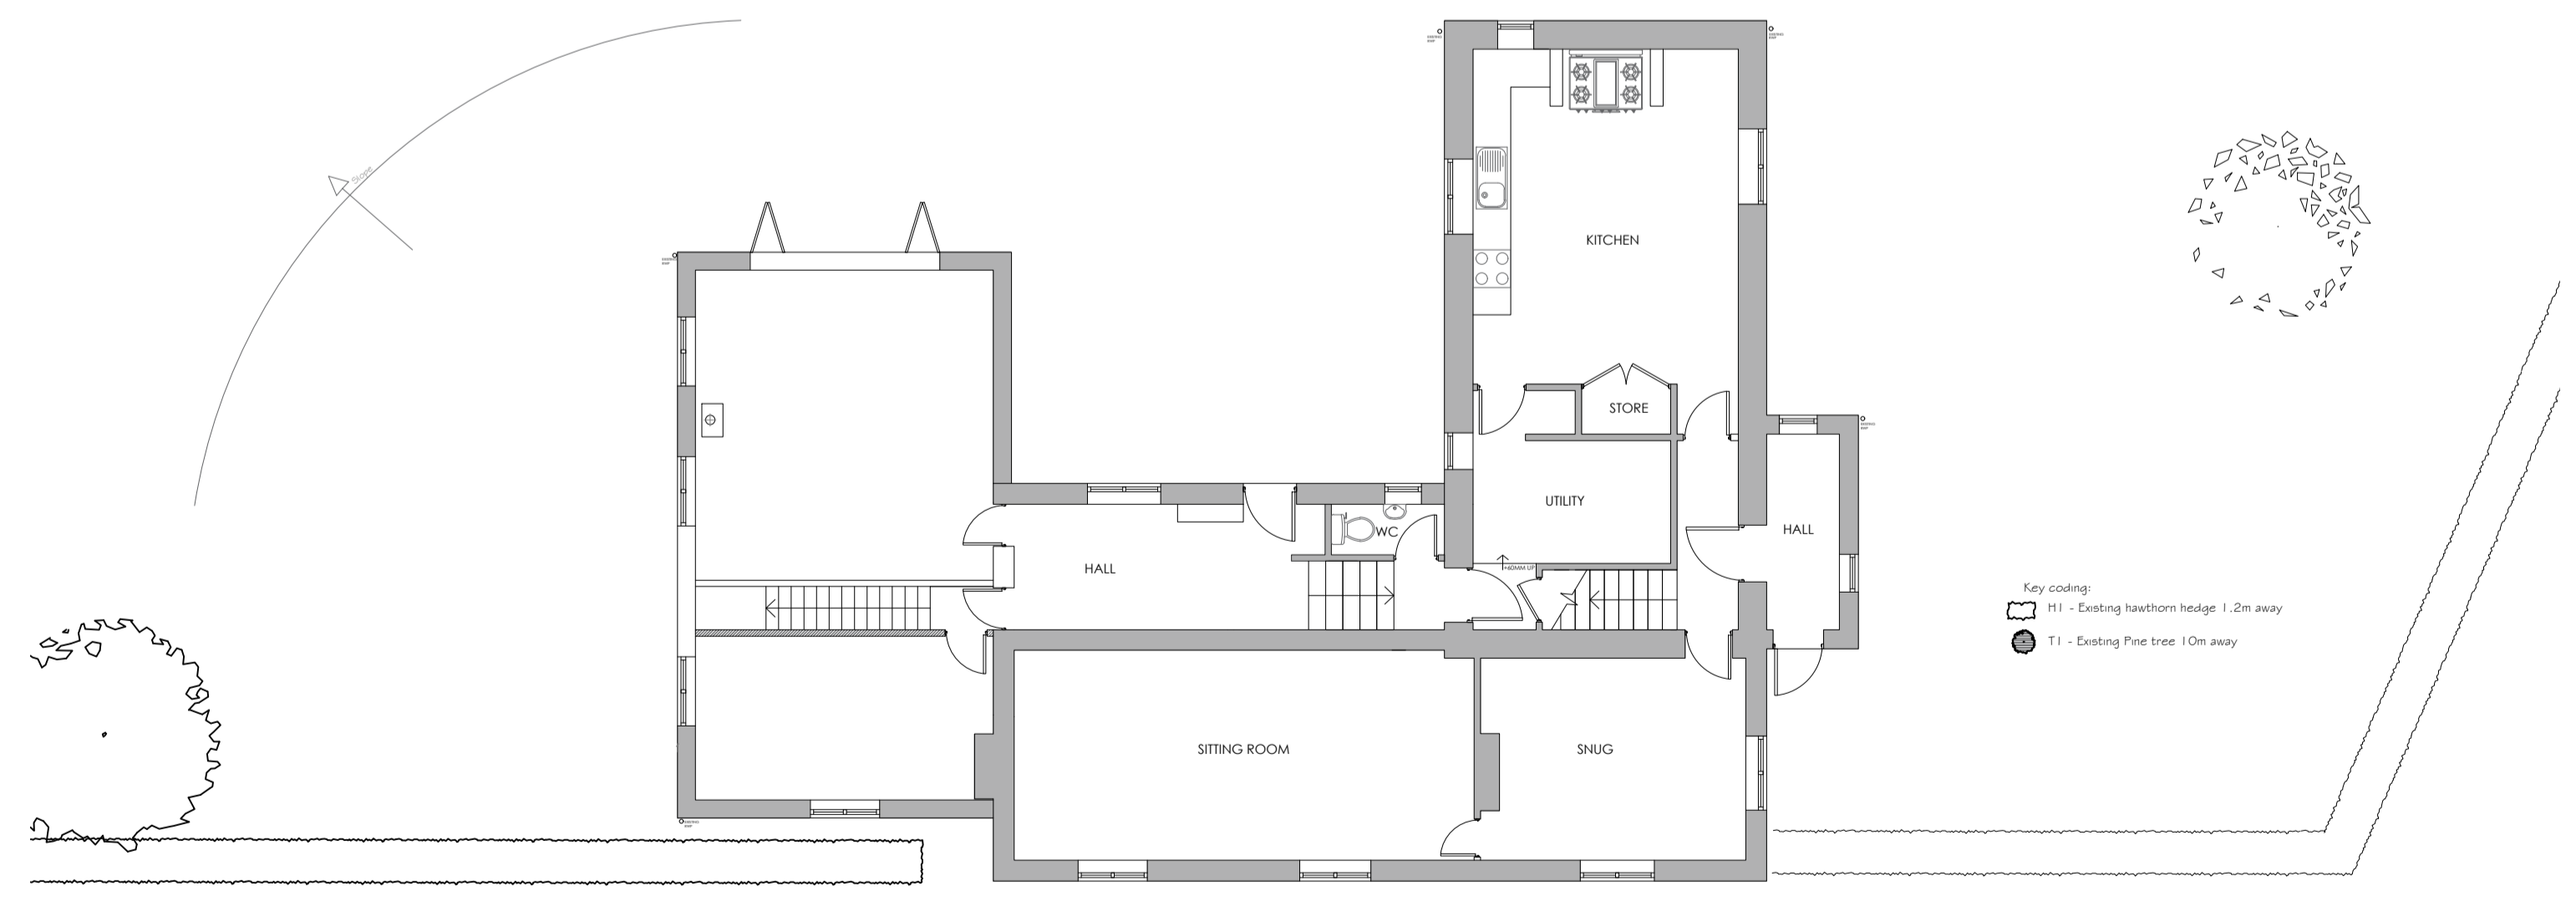

PROPOSED GROUND FLOOR
 1:100

- Key coding:
- T1 - Existing Pinetree 10m away
 - T1 - Existing Pinetree 1.2m away

