

All dimensions to be checked on site by contractor prior to preparation of shop drawings and commencement of work on site.


Do not scale from this drawing.

This drawing and the copyrights and patents therein are the property of Apex Architecture and may not be used or reproduced without consent.

This drawing is to be read in conjunction with all relevant consultant's drawings/documents and any discrepancies or variations are to be notified to Apex Architecture before the affected work commences.



Location Plan  
Scale 1:1250

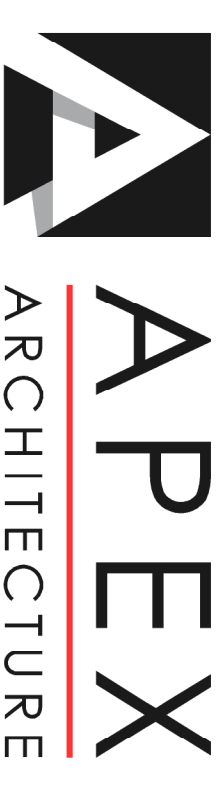

Oak House, Aylburton, Gloucestershire, GL15 6ST 01594 516161  
Wystone Business Park, Monmouth, NP25 3SR 01600 800101

Client  
Mr. M. Jaffer

Project  
Green Hill Farm  
Dymock  
Glos., GL18 2AD

Title  
Barn 2 Existing Block Plan & Location Plan

Job No.	Drawing No.	Revision
AA577gf	1001	N/A

Scale  
As stated @ A2

Issue	Date
Planning	October 2021

www.apexarchitectureltd.com enquire@apexarchitectureltd.com