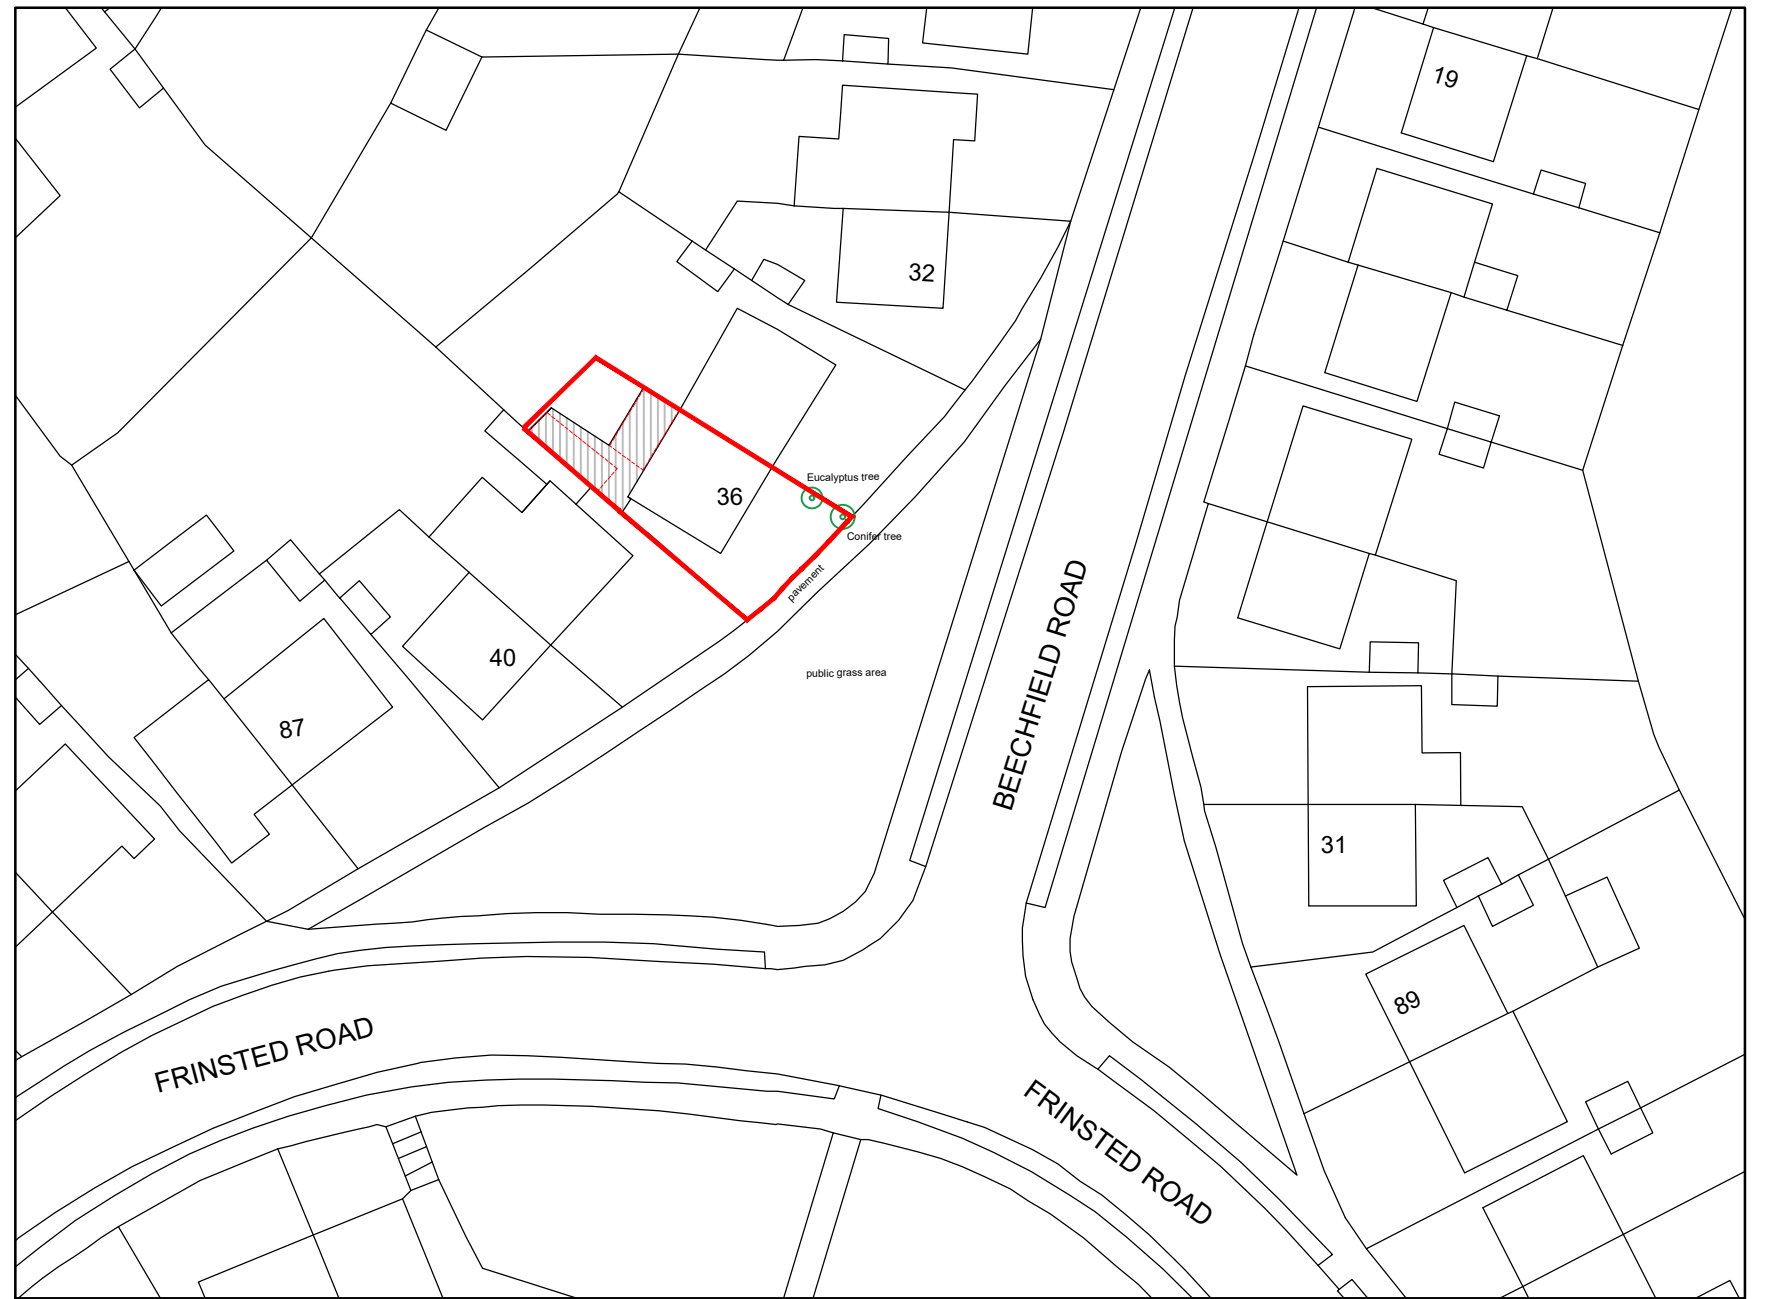
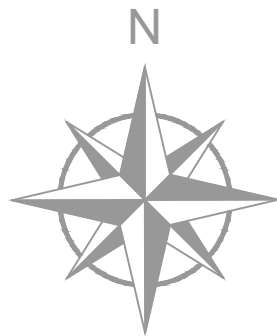
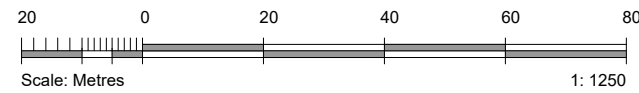
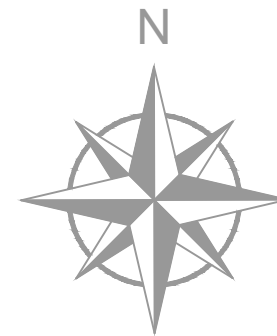
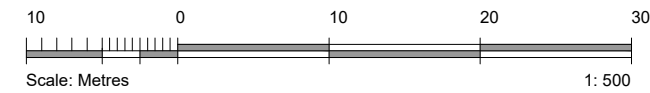

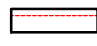


Site Location Plan 1:1250



Block Plan 1:500



-  Proposed works
-  Outline of Existing Music room and Conservatory

No scaled dimensions to be taken from this drawing.
All dimensions to be site checked.



Email: james.falconer.bds@gmail.com
Mobile: 0790 350 7938

Client
Project
36 Beechfield Road,
Erith,
DA8 3BB

A Amendments to Block Plan 15.12.21

Drawing PLANNING Site Location & Block Plans		
Drawing No. 9310/22	Rev A	Scale —
Date 03-11-2021	Drawn by JF	Checked by —