


**NOTES**  
 Figured dimensions are to be used in preference to scaled dimensions. Do not scale from this drawing. Contractors **MUST CHECK ALL** dimensions and levels on site and any discrepancies must be reported to the Architect. If in doubt consult the Architect.

# Site of Proposed Development

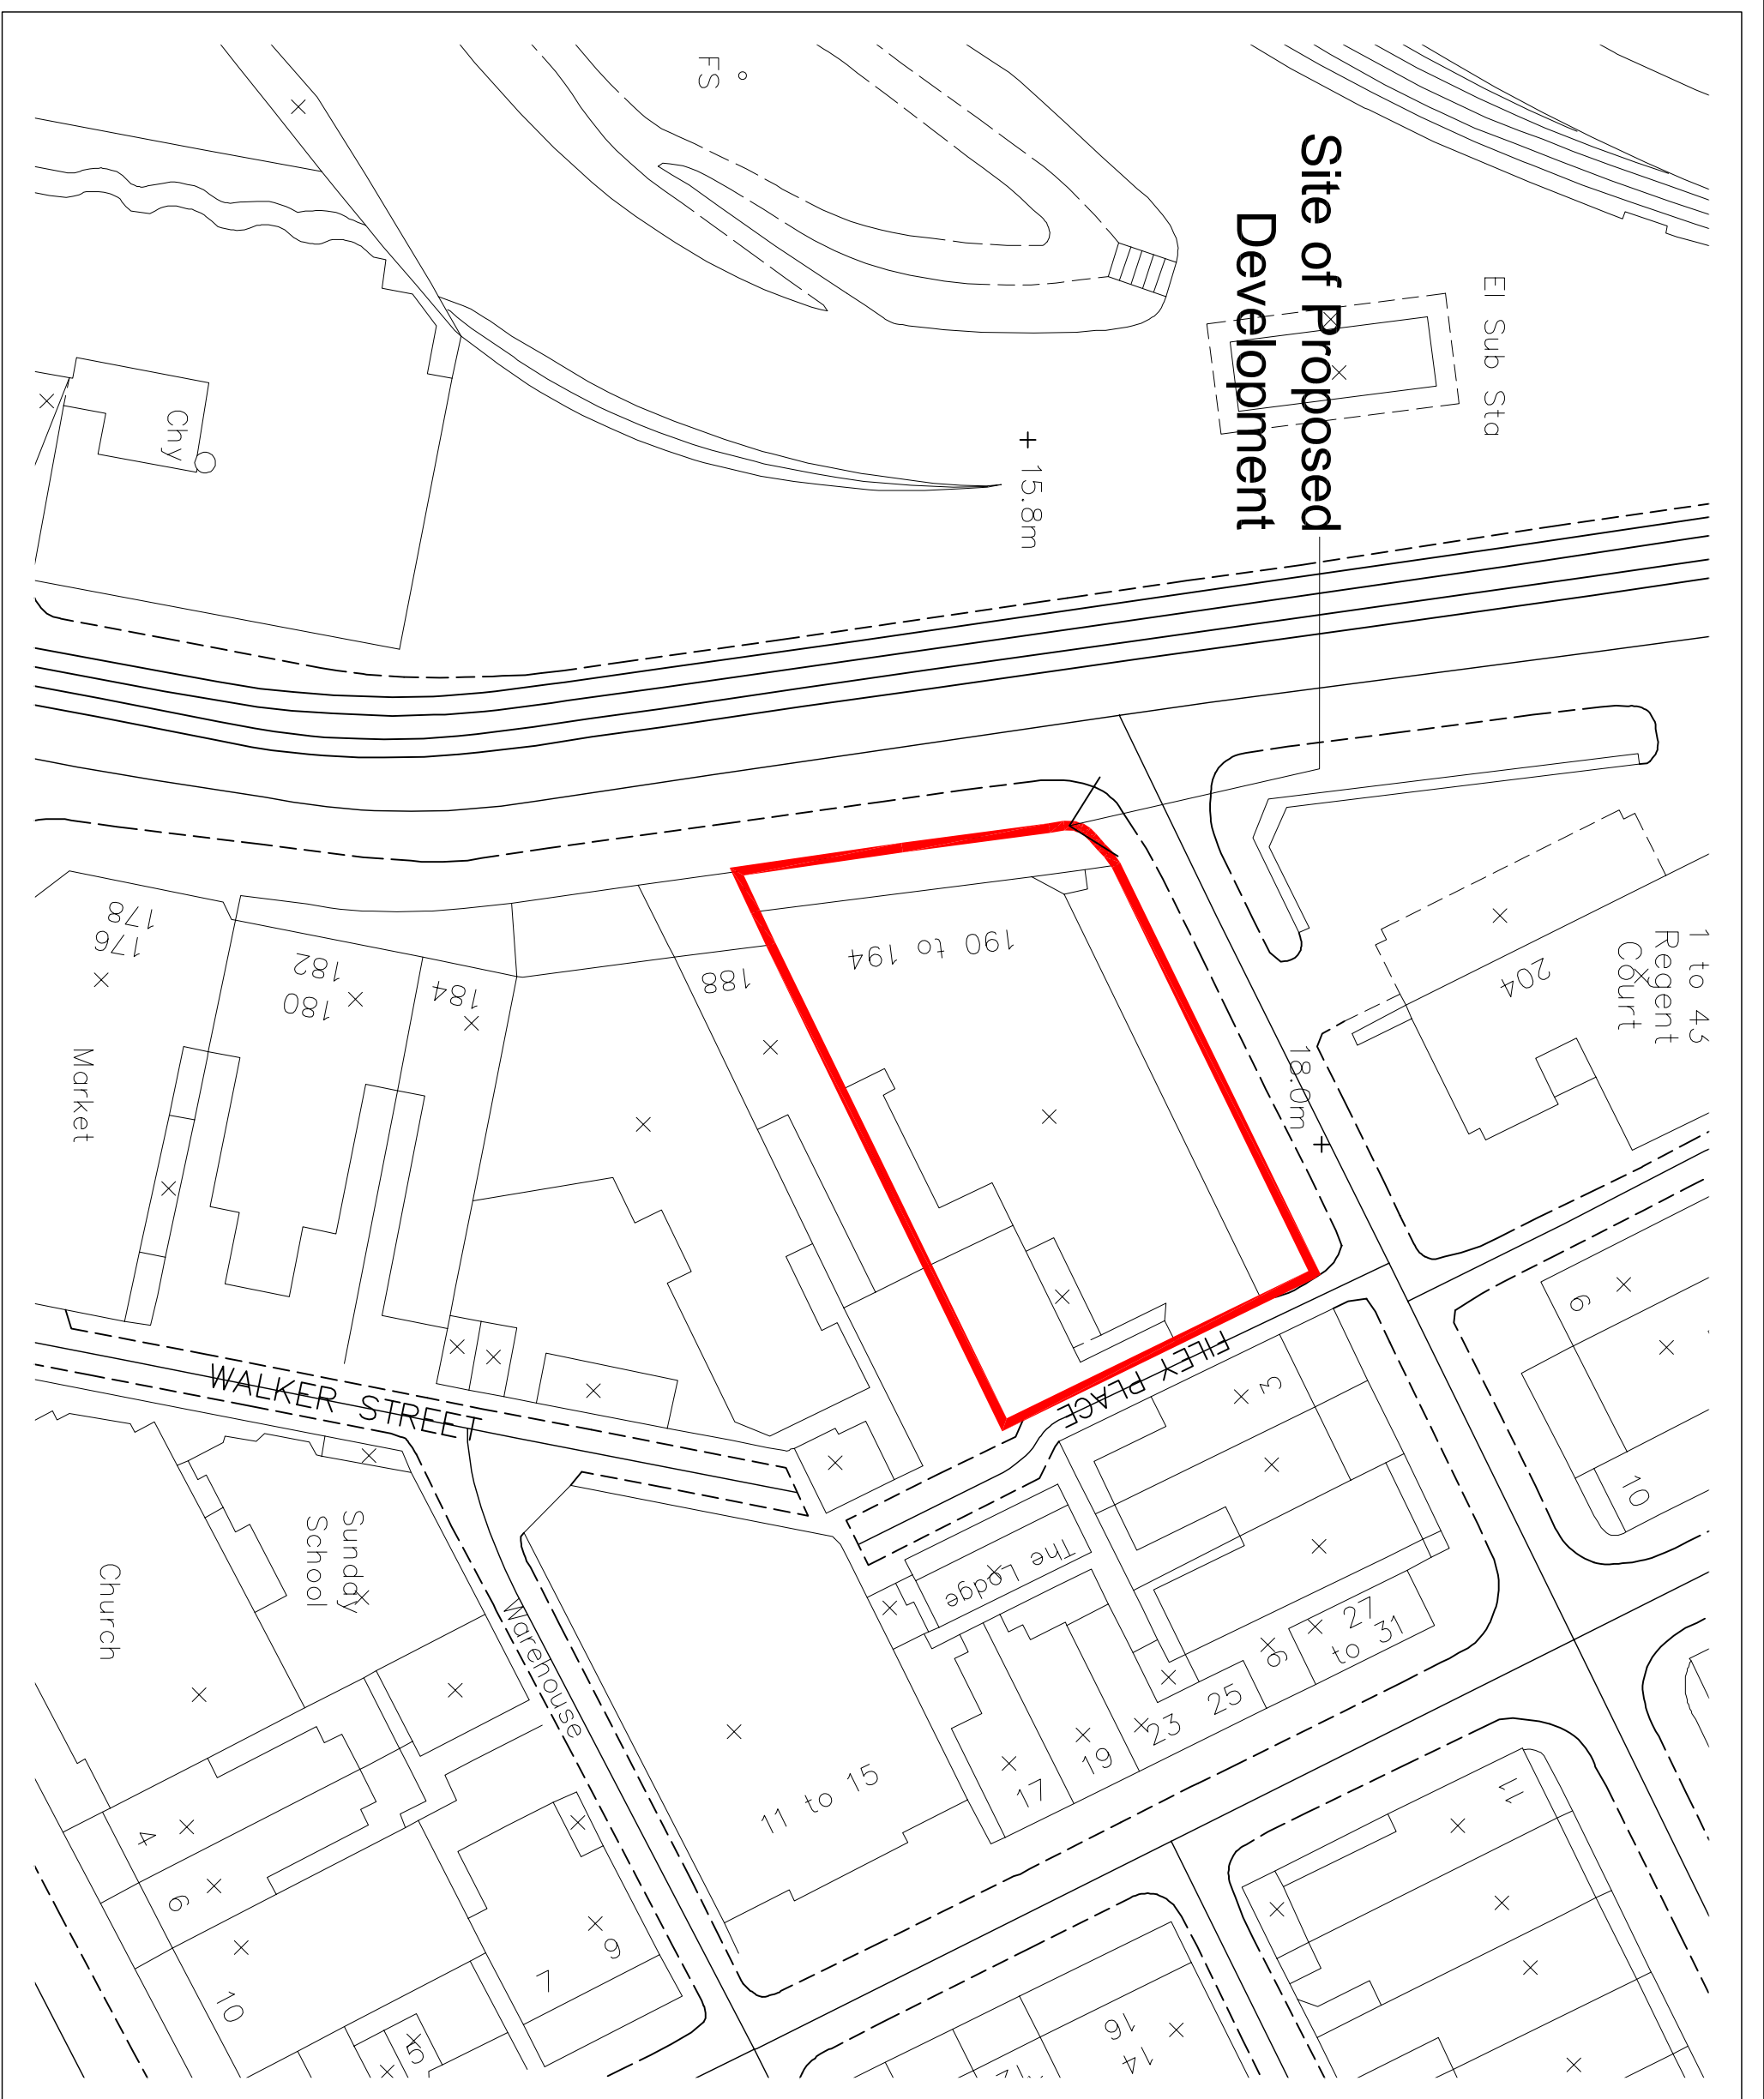

09.04.2008 PLANNING SUBMISSION

rev	date	comment
© copyright		

**Savage + Chadwick Architects**

also dt:  
 Ambleside  
 Cumbria

Merchants House  
 North Quay  
 Douglas  
 Isle of Man  
 IM1 4LE  
 T 01624 672050  
 F 01624 629237  
 www.savagechadwick.com

client  
**Sleepwell Hotels**

project  
**Revills Hotel  
 North Shore  
 Blackpool**

drawing  
**Location Plan**

scale	paper size
1:500	A3
date	drawn
April 08	MRC

drawing no.  
**SC944/P/10-00**