



450mm high single rail fencing to 'V' notched posts secured with galv. strap

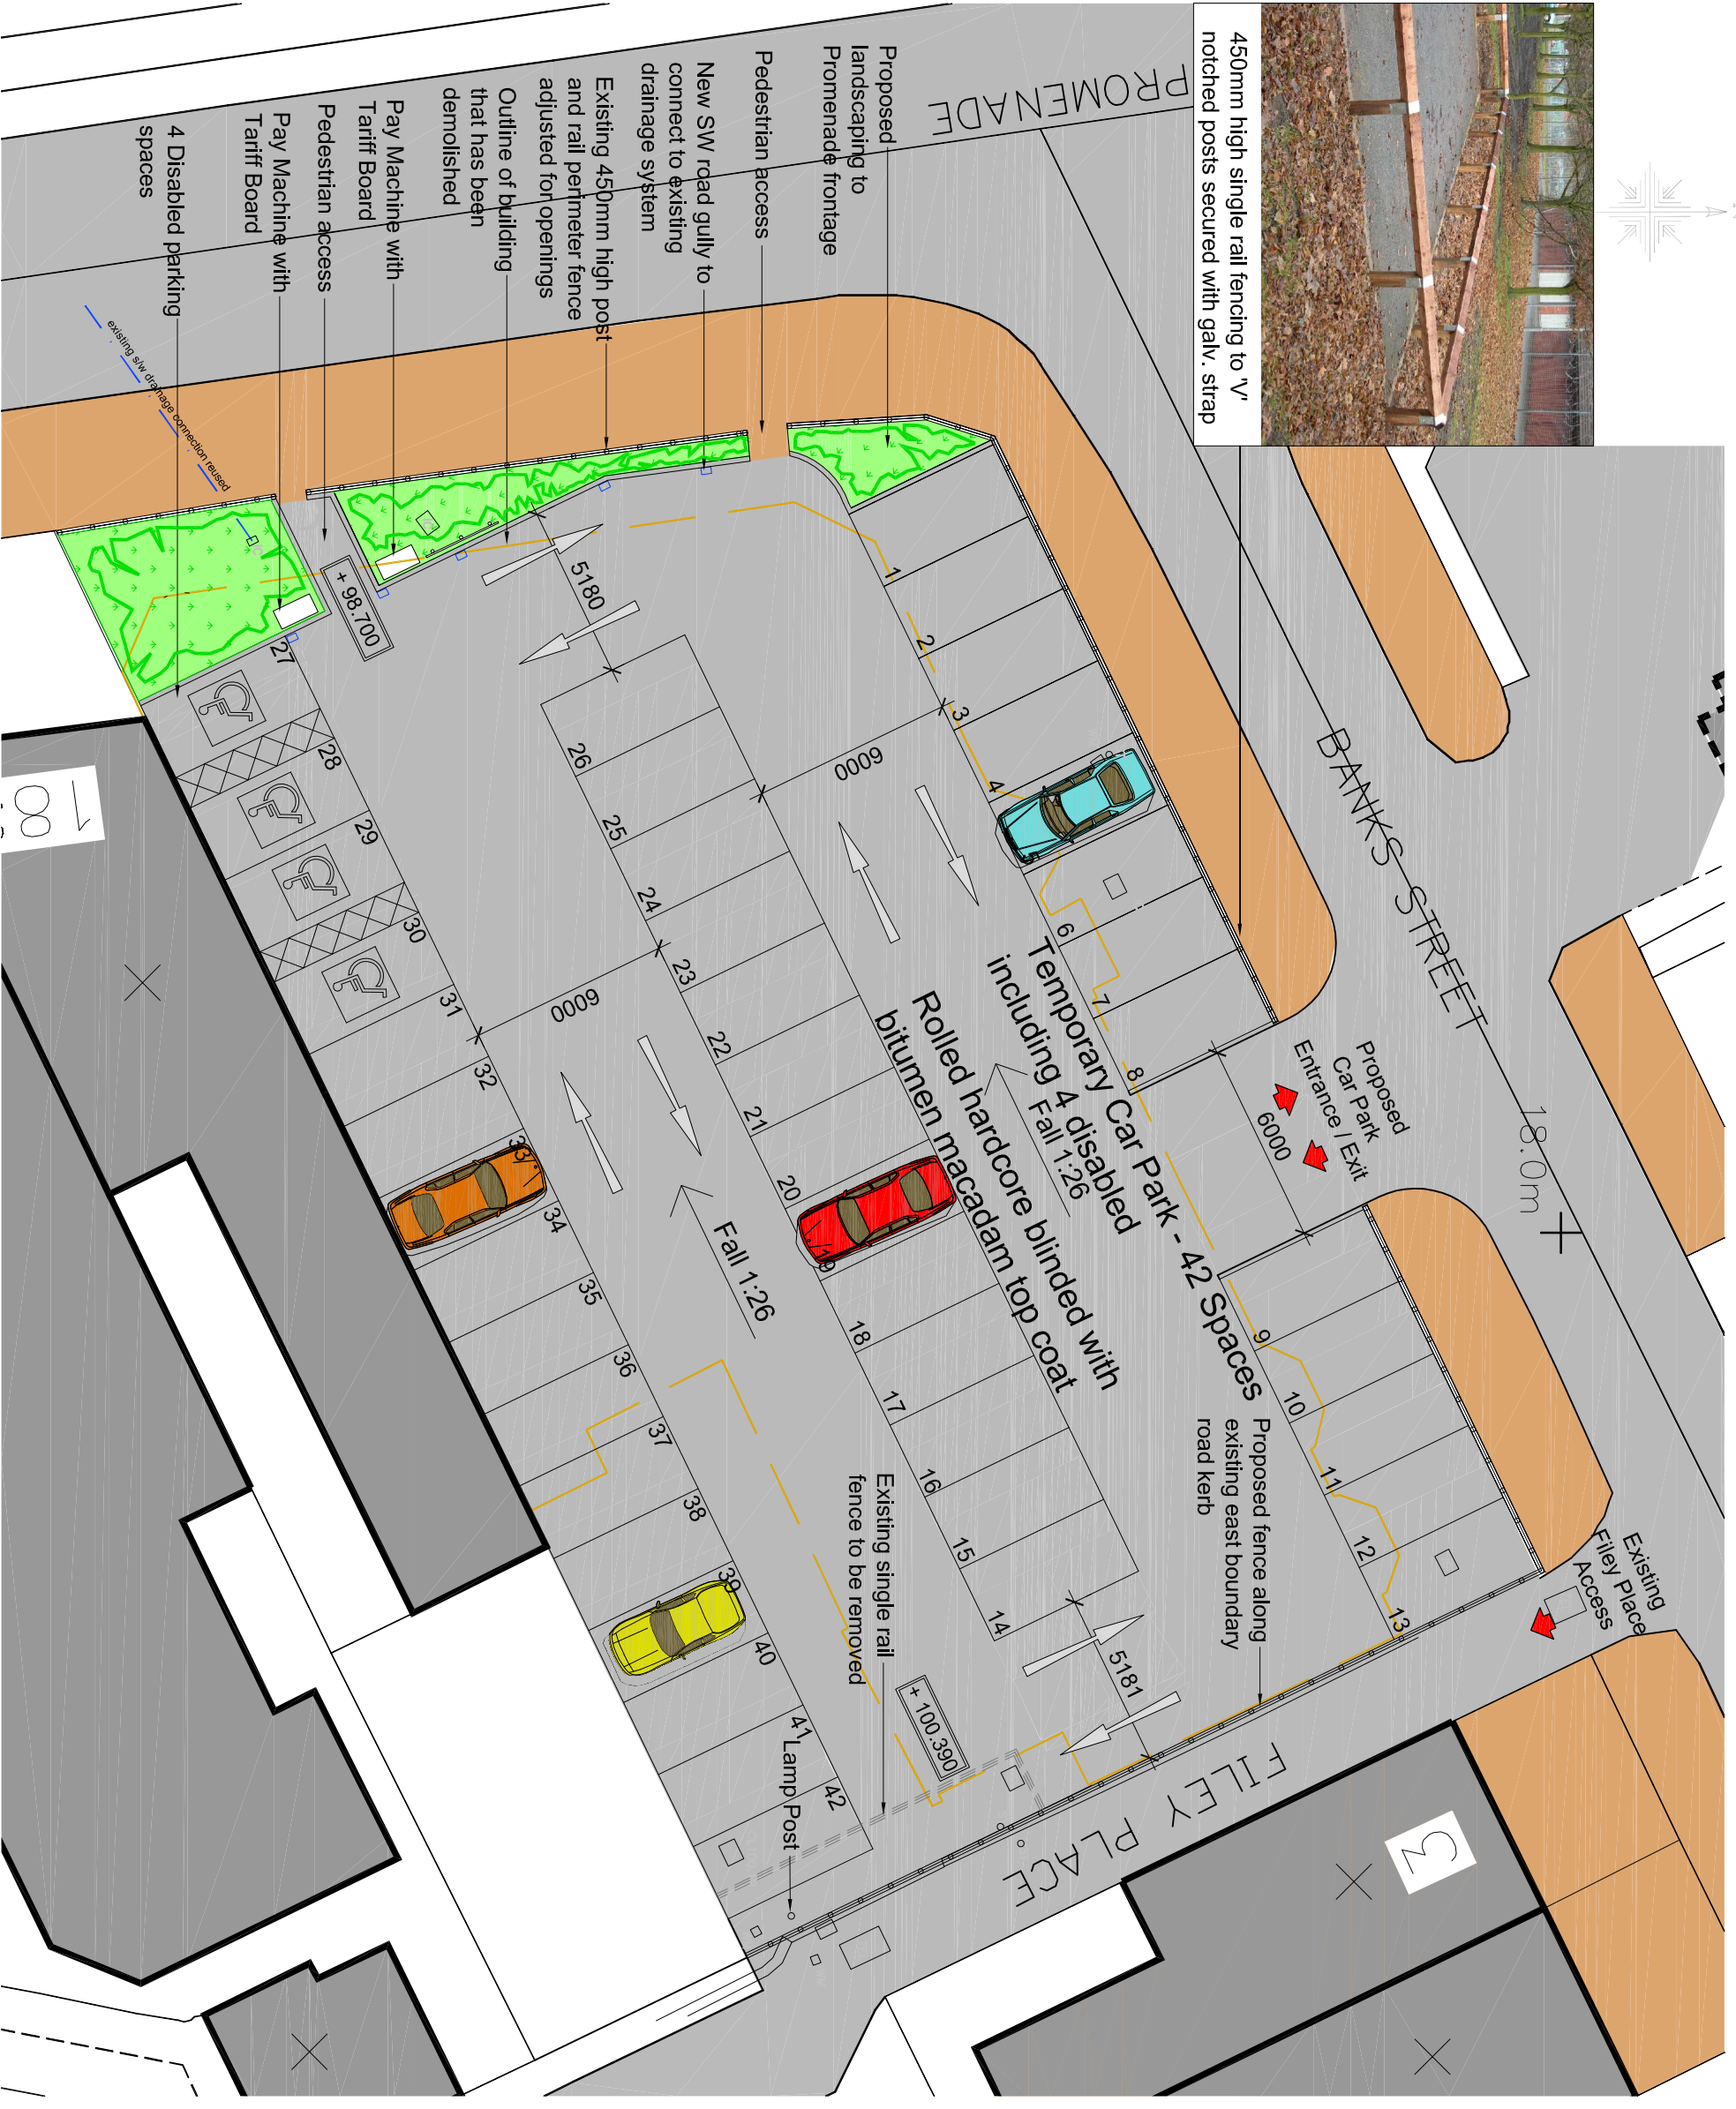

**NOTES**  
 Figured dimensions are to be used in preference to scaled dimensions. Do not scale from this drawing. Contractors **MUST CHECK** ALL dimensions and levels on site and any discrepancies must be reported to the Architect. If in doubt consult the Architect.

- D 12.09.2012 Separate Car Par Entrance / exit created, lamp post and sec. Pay Station added, sizes of parking bays and aisles revised. Notes and surrounding fence revised.
- C 07.06.2012 Grassed areas increased, 2 disabled parking bays added in-lieu of 2 bays to suit planning officer requirements. Pay Station repositioned and notes updated.
- B 21.07.2008 Disabled parking bays added
- A 29.05.2008 Revised to suit requirements of planning officer
- 09.04.2008 PLANNING SUBMISSION

rev. date comment

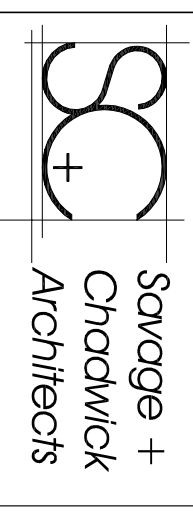

also of:  
 Ambleside  
 Cumbria

Merchants House  
 North Quay  
 Douglas  
 Isle of Man  
 IM1 4LE  
 T 01624 672650  
 F 01624 629237  
 www.savagechadwick.com

client  
**Sleepwell Hotels**

project  
**Revills Hotel  
 North Shore  
 Blackpool**

drawing

**Temporary Car  
 Park Proposal**

scale 1:200  
 paper size A3

date April 08  
 drawn MRC

drawing no. SC944/P/10-01  
 rev. D