



DO NOT SCALE FROM THIS DRAWING.
 Except for planning purposes. All dimensions must be verified by the main contractor before the commencement on site of any item of work or the preparation of shop drawings for their own work or that of sub-contractor or suppliers.
 This drawing is to be read in conjunction with all relevant documents. Any queries or discrepancies must be reported immediately to the architect.
 This document is copyright of Studio Hudson Ltd

Key	
	Planning Application Boundary
	Line of existing building
	Outline of previous approval Ref: 21 / 01300 / FUL
Materials Key	
①	Quartz style stone cladding / outer leaf
②	Silver Birch / Larch timber cladding
③	Facing brickwork
④	Bronze Coloured PPC Aluminium windows and feature horizontal channels
⑤	Seamed Zinc Roofing and matching PPC aluminium fascias, guttering, downpipes
⑥	Inline roof lights
ⓄB	Obscured glazing to window

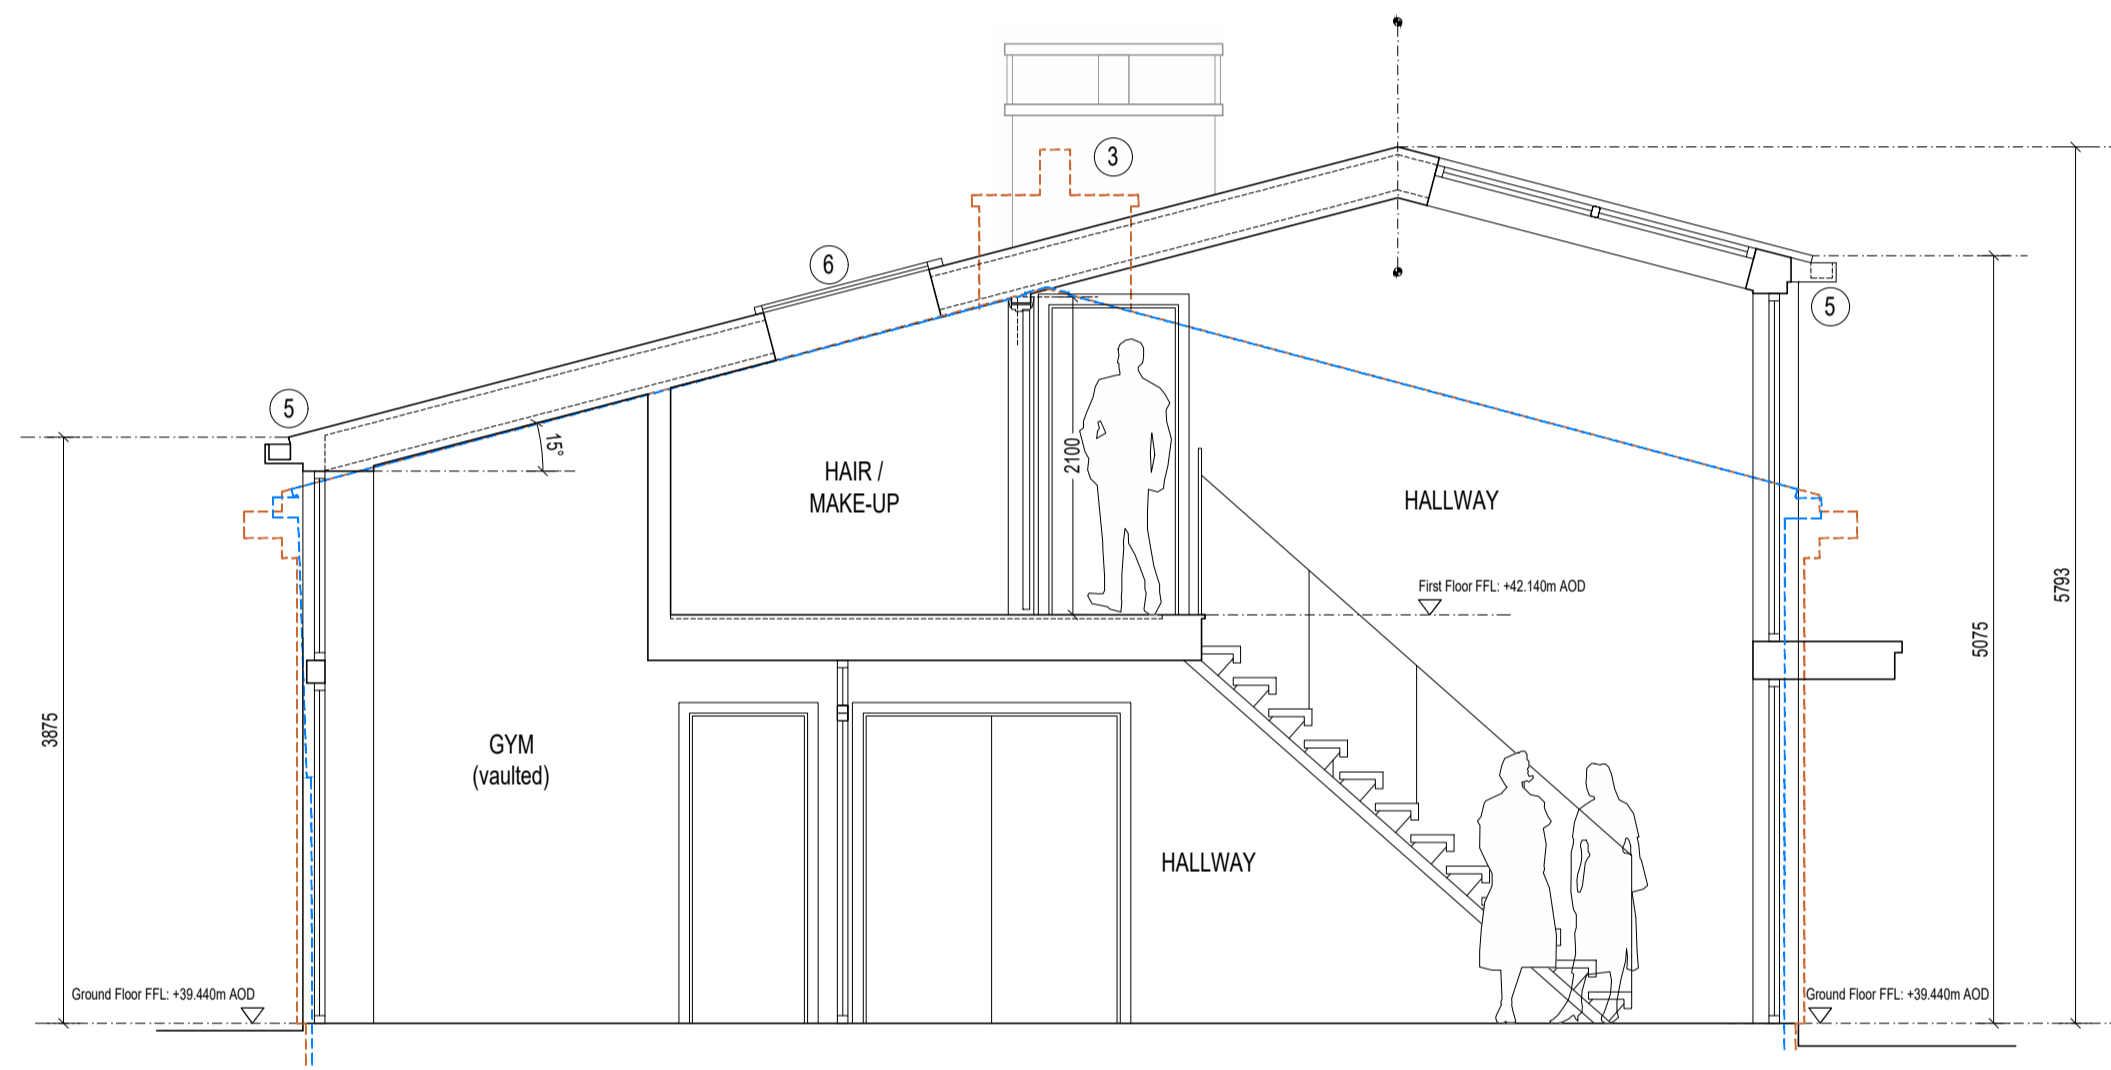

AA SECTION
 Proposed Section AA
 SCALE 1: 50

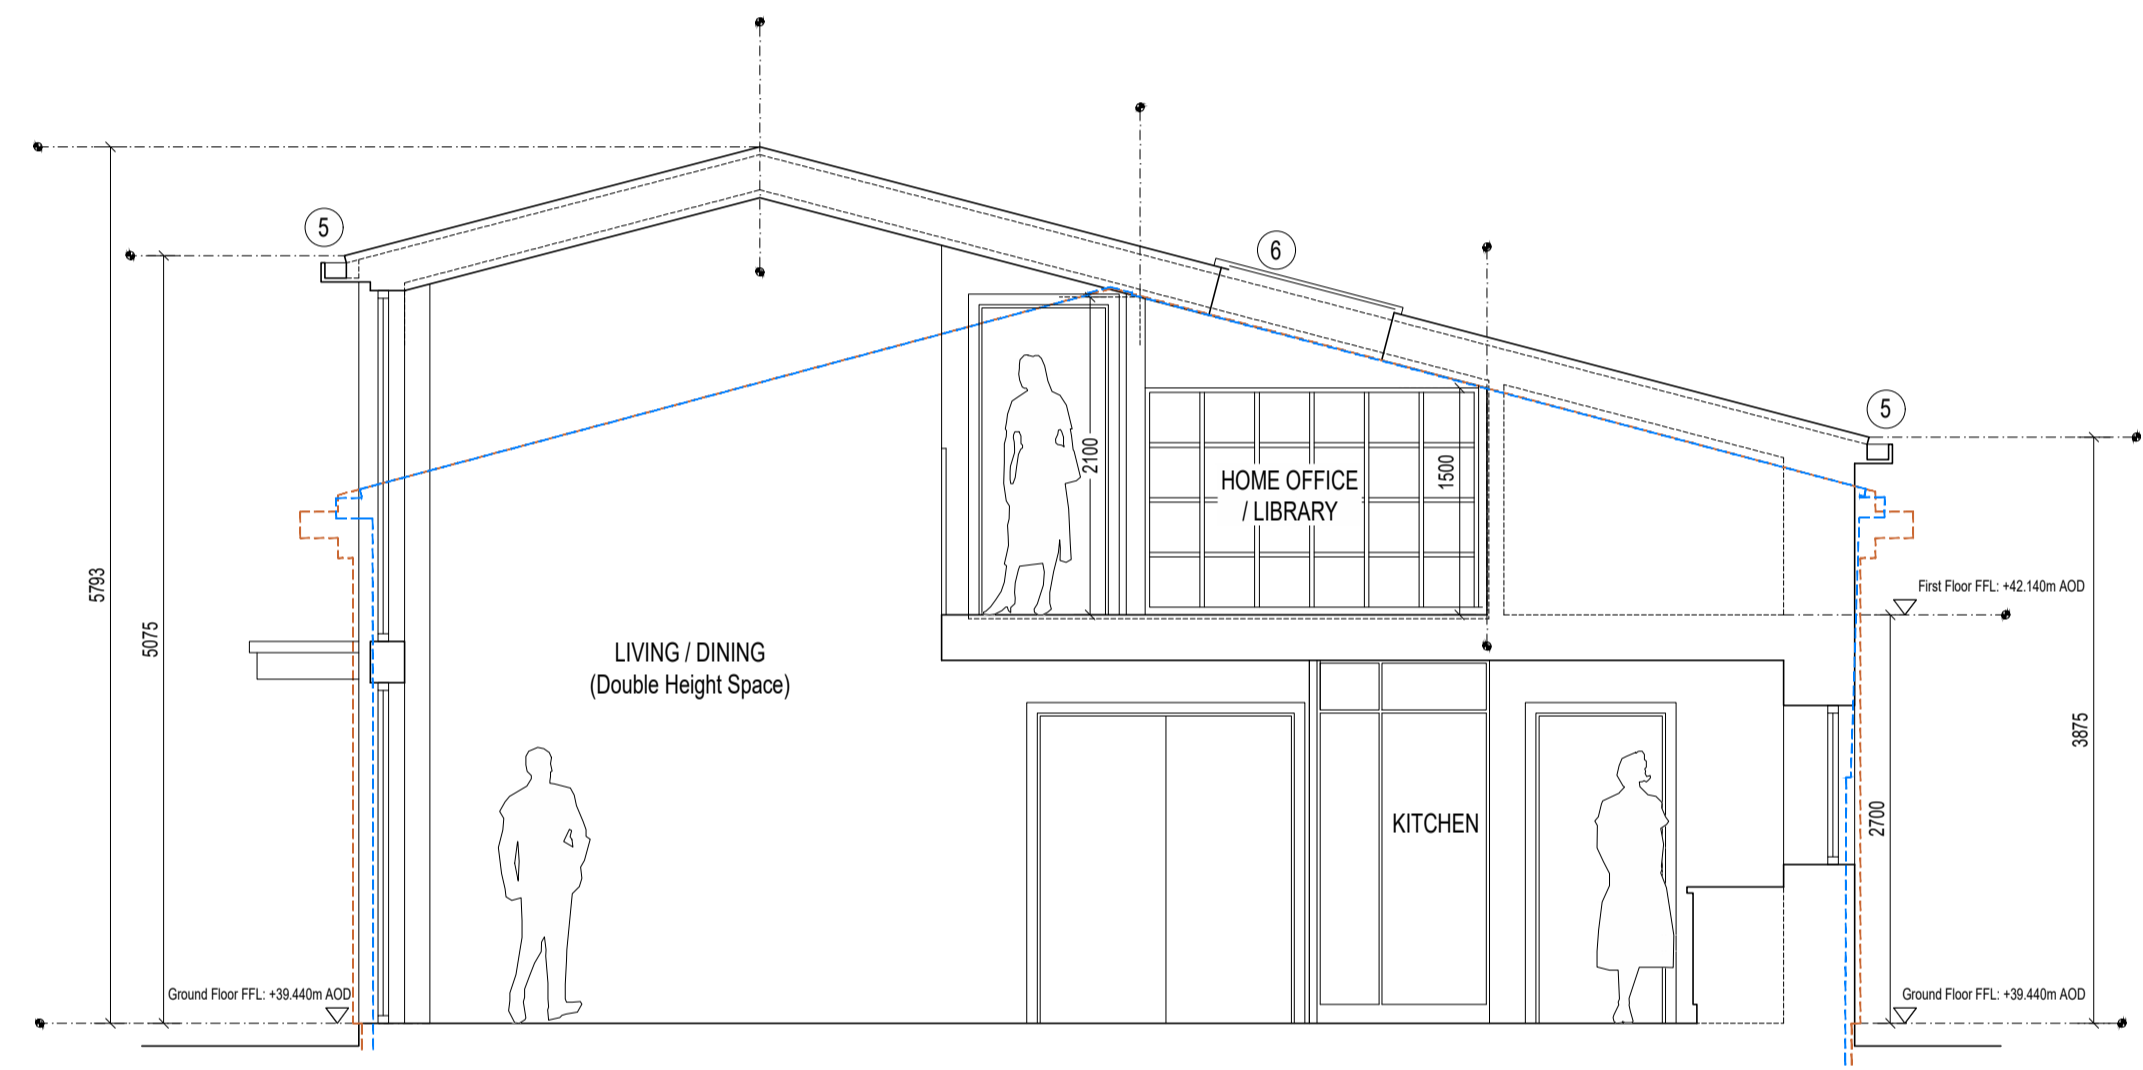

BB SECTION
 Proposed Section BB
 SCALE 1: 50

 SCALE 1:50	<i>For Planning Submission Purposes</i>	
	B Issued for discussion November 2021	
 STUDIO HUDSON architects Studio Hudson Ltd. 2 Wilman Road, Royal Tunbridge Wells, Kent. TN4 9AJ t: 01892 673 158 e: info@studio-hudson.co.uk www.studio-hudson.co.uk	Project: Newlands, Delaware Farm Hever Road, Edenbridge. TN8 7LD	Date: Nov 2021
	Drawing Title: Proposed Sections	Scale: Noted @ A1
	Drawing Number: 20017a-P-700	Rev: B