



DO NOT SCALE FROM THIS DRAWING.
 Except for planning purposes. All dimensions must be verified by the main contractor before the commencement on site of any item of work or the preparation of shop drawings for their own work or that of sub-contractor or suppliers.
 This drawing is to be read in conjunction with all relevant documents. Any queries or discrepancies must be reported immediately to the architect.
 This document is copyright of Studio Hudson Ltd

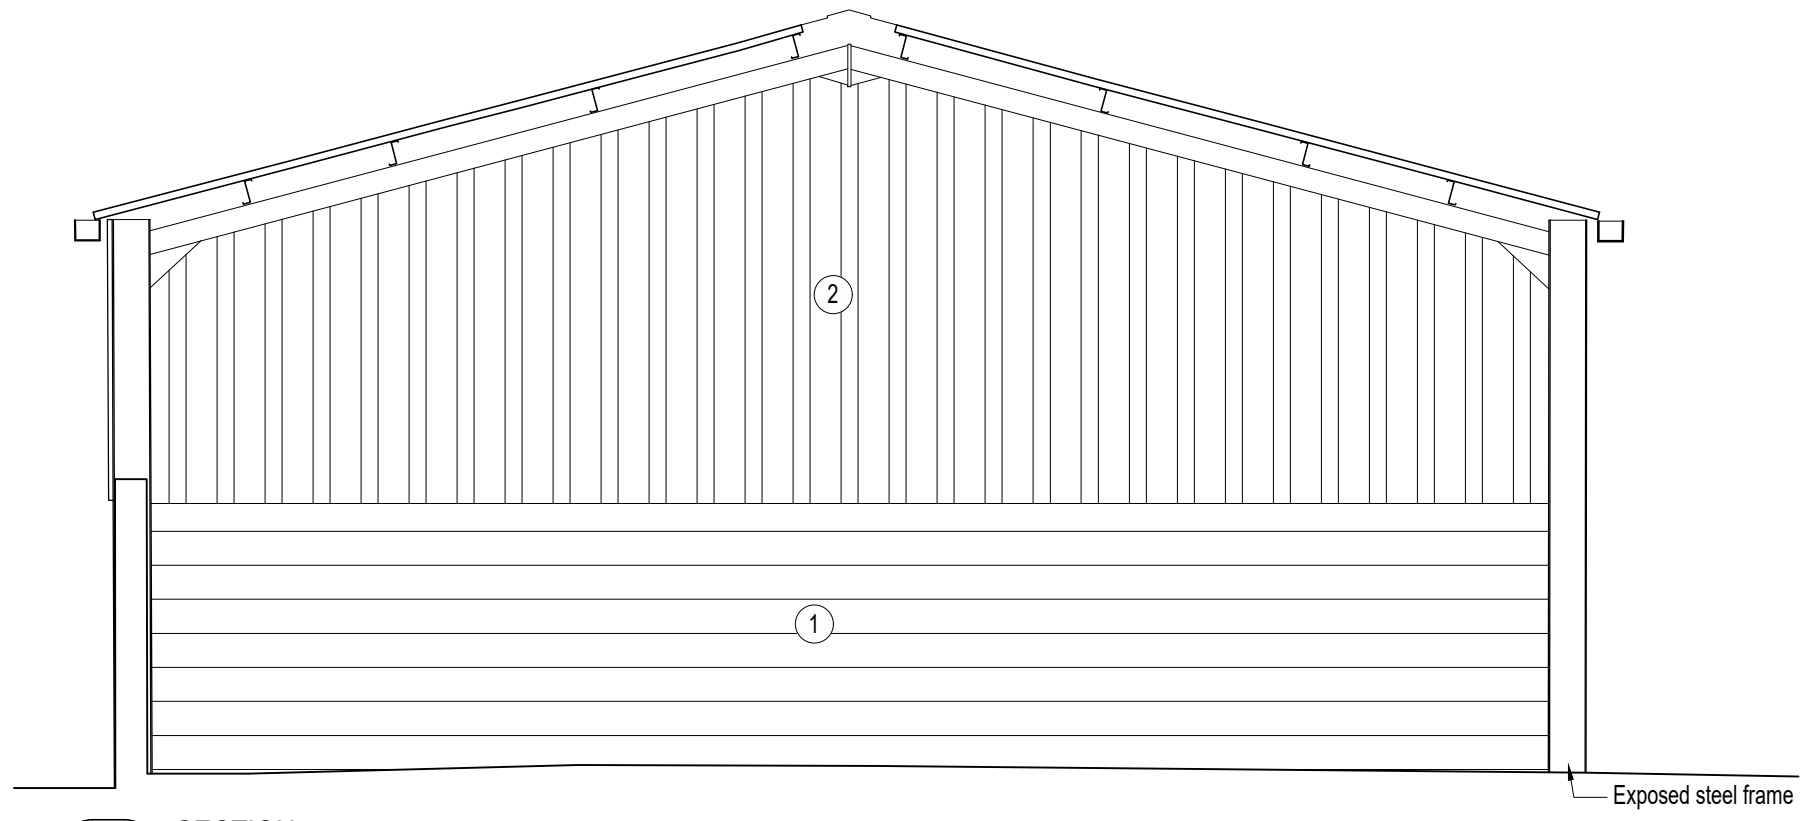


AA SECTION
 Existing Section AA

Key	
	Planning Application Boundary
Materials Key	
①	Fair-faced Blockwork
②	Metal Wall Cladding
③	Metal Roof Covering
④	Stained Timber Shiplap Boarding
⑤	Green painted timber windows
⑥	Stained timber windows and doors
⑦	Green metal garage door



BB SECTION
 Existing Section BB

Scale 1:50


STUDIO HUDSON architects
 Studio Hudson Ltd. 2 Wilman Road, Royal Tunbridge Wells, Kent. TN4 9AJ
 t: 01892 673 158 e: info@studio-hudson.co.uk www.studio-hudson.co.uk

<i>For planning submission purposes only</i>	
Issued for discussion November 2021	
Project: Newlands, Delaware Farm Hever Road, Edenbridge. TN8 7LD	Date: Nov 2021
Drawing Title: Existing Sections	Scale: Noted @ A3
Drawing Number: 20017a-E-700	Rev: -