






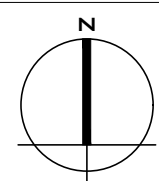
DO NOT SCALE FROM THIS DRAWING.
 Except for planning purposes. All dimensions must be verified by the main contractor before the commencement on site of any item of work or the preparation of shop drawings for their own work or that of sub-contractor or suppliers.
 This drawing is to be read in conjunction with all relevant documents. Any queries or discrepancies must be reported immediately to the architect. This document is copyright of Studio Hudson Ltd

| Key | |
|---|---|
|  | Planning Application Boundary 0.13Ha |
|  | Site Ownership Boundary |



1 PLAN
 LOCATION PLAN

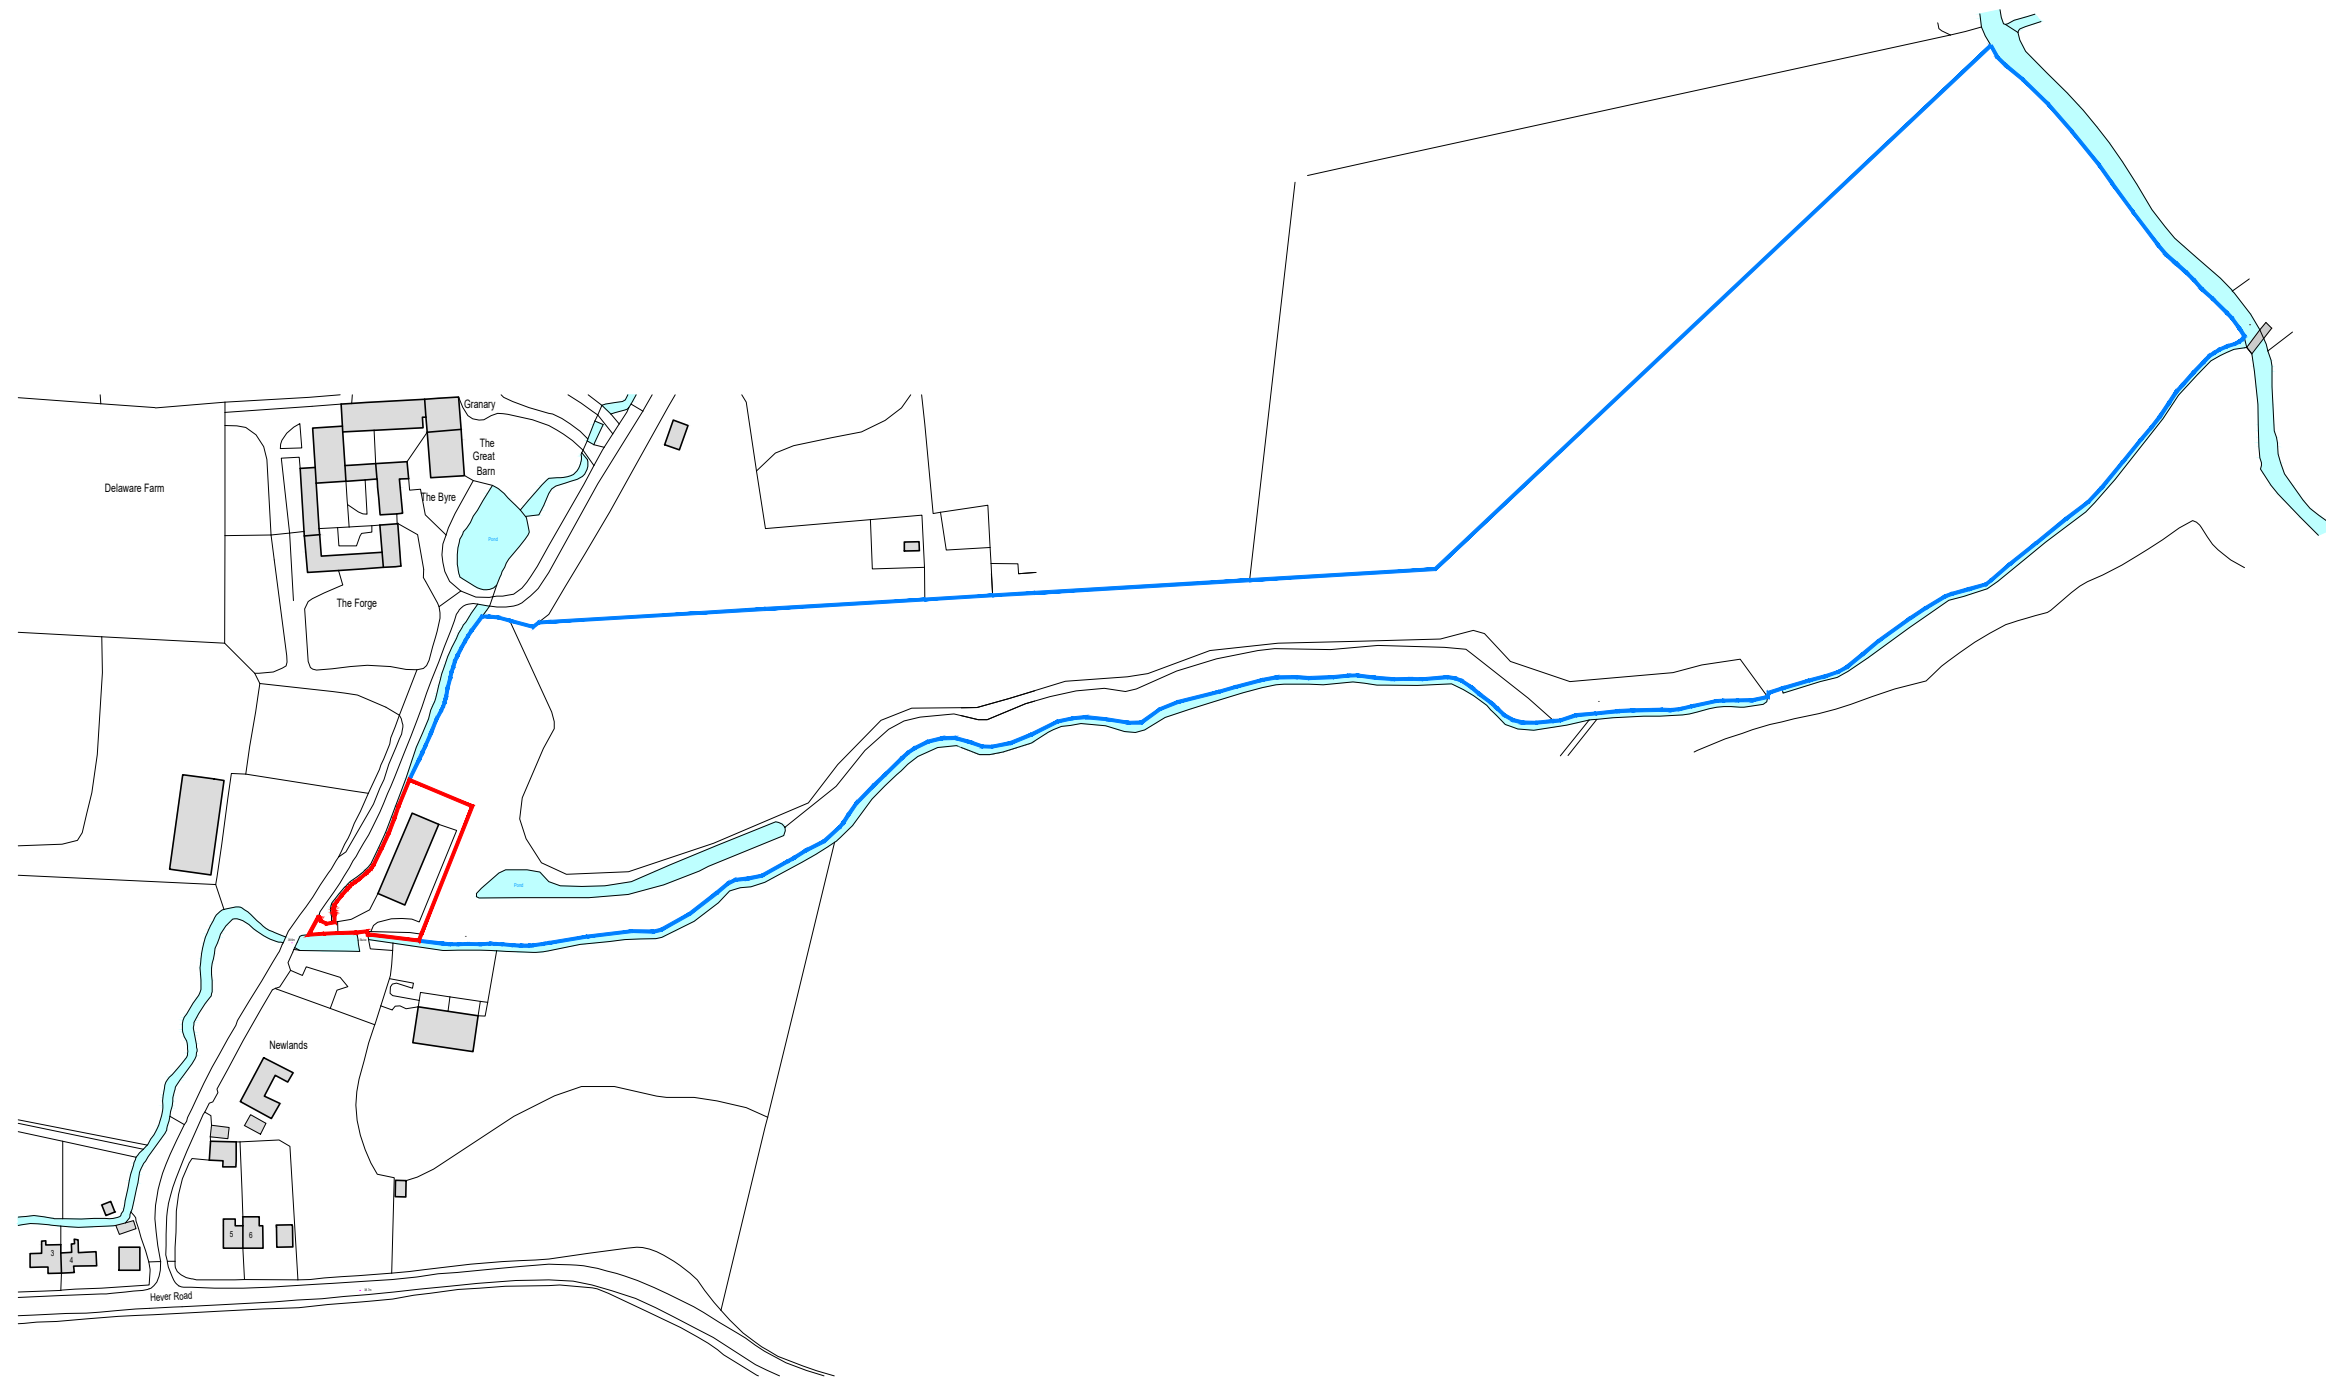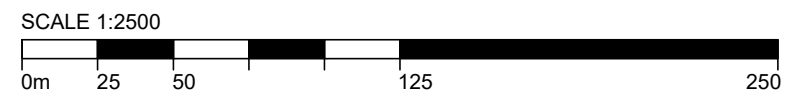

| | | | |
|--|--|---------------------|---|
|  STUDIO HUDSON architects Studio Hudson Ltd. 2 Wilman Road, Royal Tunbridge Wells, Kent. TN4 9AJ t: 01892 673 158 e: info@studio-hudson.co.uk www.studio-hudson.co.uk | <i>For planning submission purposes only</i> | |  |
| | Issued for discussion November 2021 | | |
| | Project: Newlands, Delaware Farm Hever Road, Edenbridge. TN8 7LD | Date: Nov 2021 | |
| | Drawing Title: Location Plan | Scale: Noted @A3 | |
| Drawing Number: 20017a-E-100 | Rev: - | | |