

Key

— Planning Application Boundary


- - - Line of existing building

Materials Key

- ① Quartz style stone cladding / outer leaf
- ② Silver Birch / Larch timber cladding
- ③ Facing brickwork
- ④ Bronze Coloured PPC Aluminium windows and feature horizontal channels
- ⑤ Seamed Zinc Roofing and matching PPC aluminium fascias, gutters, downpipes
- ⑥ Inline roof lights
- Ⓞ Obscured glazing to window



1 ELEVATION
Proposed Garden Elevation SCALE 1: 50

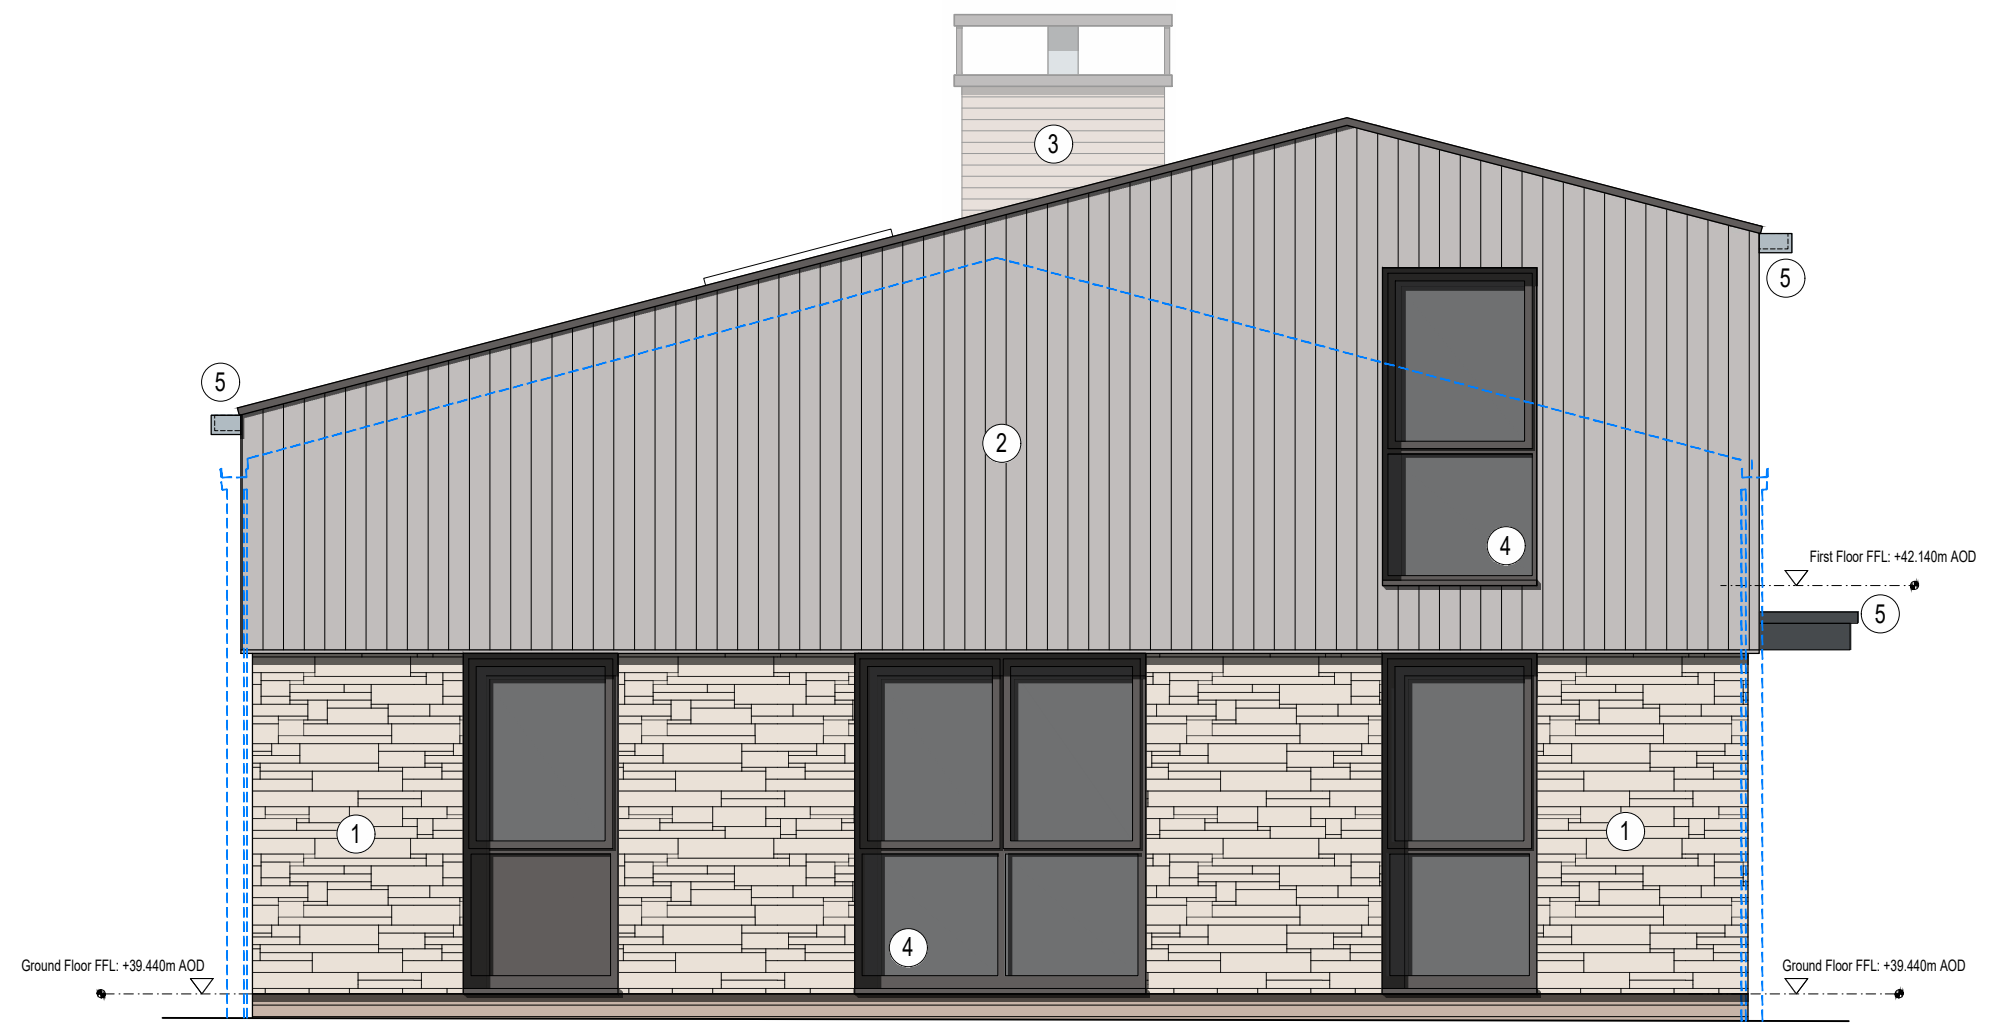


2 ELEVATION
Proposed Entrance Gable Elevation SCALE 1: 50



3 ELEVATION
Proposed Garden Gable Elevation SCALE 1: 50



4 ELEVATION
Proposed Streetside Elevation SCALE 1: 50

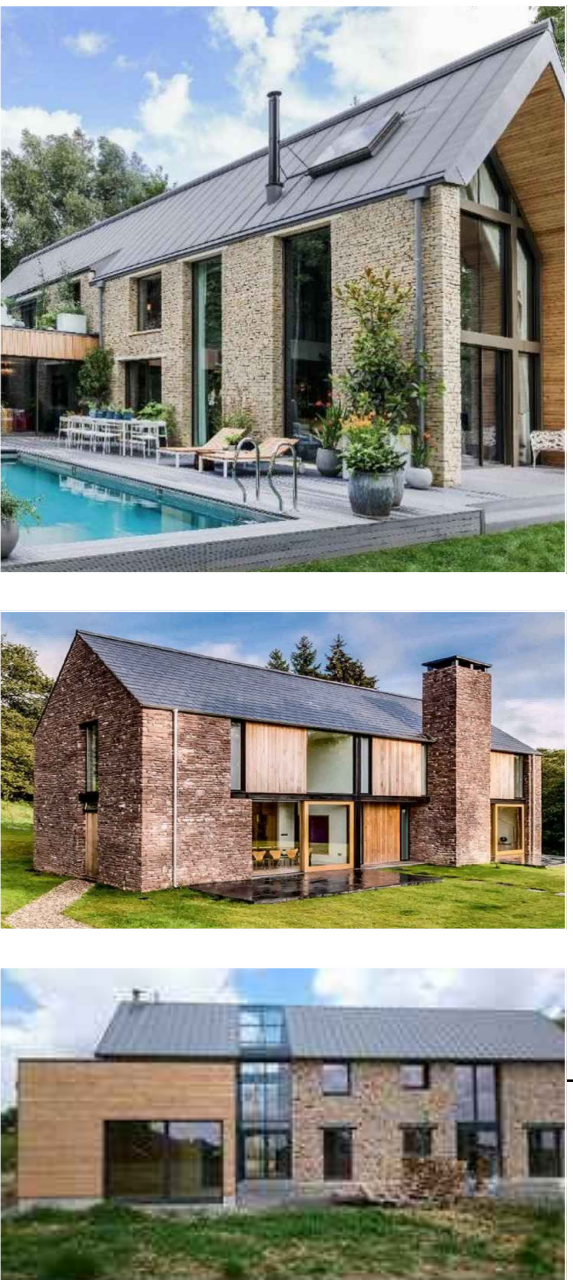

Precedent images of similar projects

DO NOT SCALE FROM THIS DRAWING.
Except for planning purposes. All dimensions must be verified by the main contractor before the commencement on site of any work or that of sub-contractor or suppliers.
This drawing is to be read in conjunction with all relevant documents. Any queries or discrepancies must be reported immediately to the architect.
This document is copyright of Studio Hudson Ltd

1. Facing Material
Type: Natural Stone Facing
Colour: Quartz
Reference: Decarock or similar



2. Facing Material
Type: Birch / Larch Cladding
Colour: Natural Finish
Supplier: Vincent Timber or similar



3. Facing Material
Type: Facing Brickwork
Colour: Forum Smoked Cromo
Supplier: Wienerberger or similar



4. Windows / Sliding Doors
Type: PPC Aluminium (High Performance)
Colour: Bronze
Reference: Sieger Systems or similar



5 - 6. Roofing
Type: Zinc seamed roofing
Colour: Patina Grey
Reference: Rheinzink with IQ Glass or similar



SCALE 1:50

STUDIO HUDSON architects

Studio Hudson Ltd. 2 Wilman Road, Royal Tunbridge Wells, Kent. TN4 9AJ
t: 02892 673 158 e: info@studio-hudson.co.uk www.studio-hudson.co.uk

For Planning Submission Purposes

Project: Newlands, Delaware Farm Hever Road, Edenbridge. TN8 7LD	Date: Nov 2021
Drawing Title: Proposed Layouts	Scale: Noted @ A1
Drawing Number: 20017a-P-800	Rev: B