
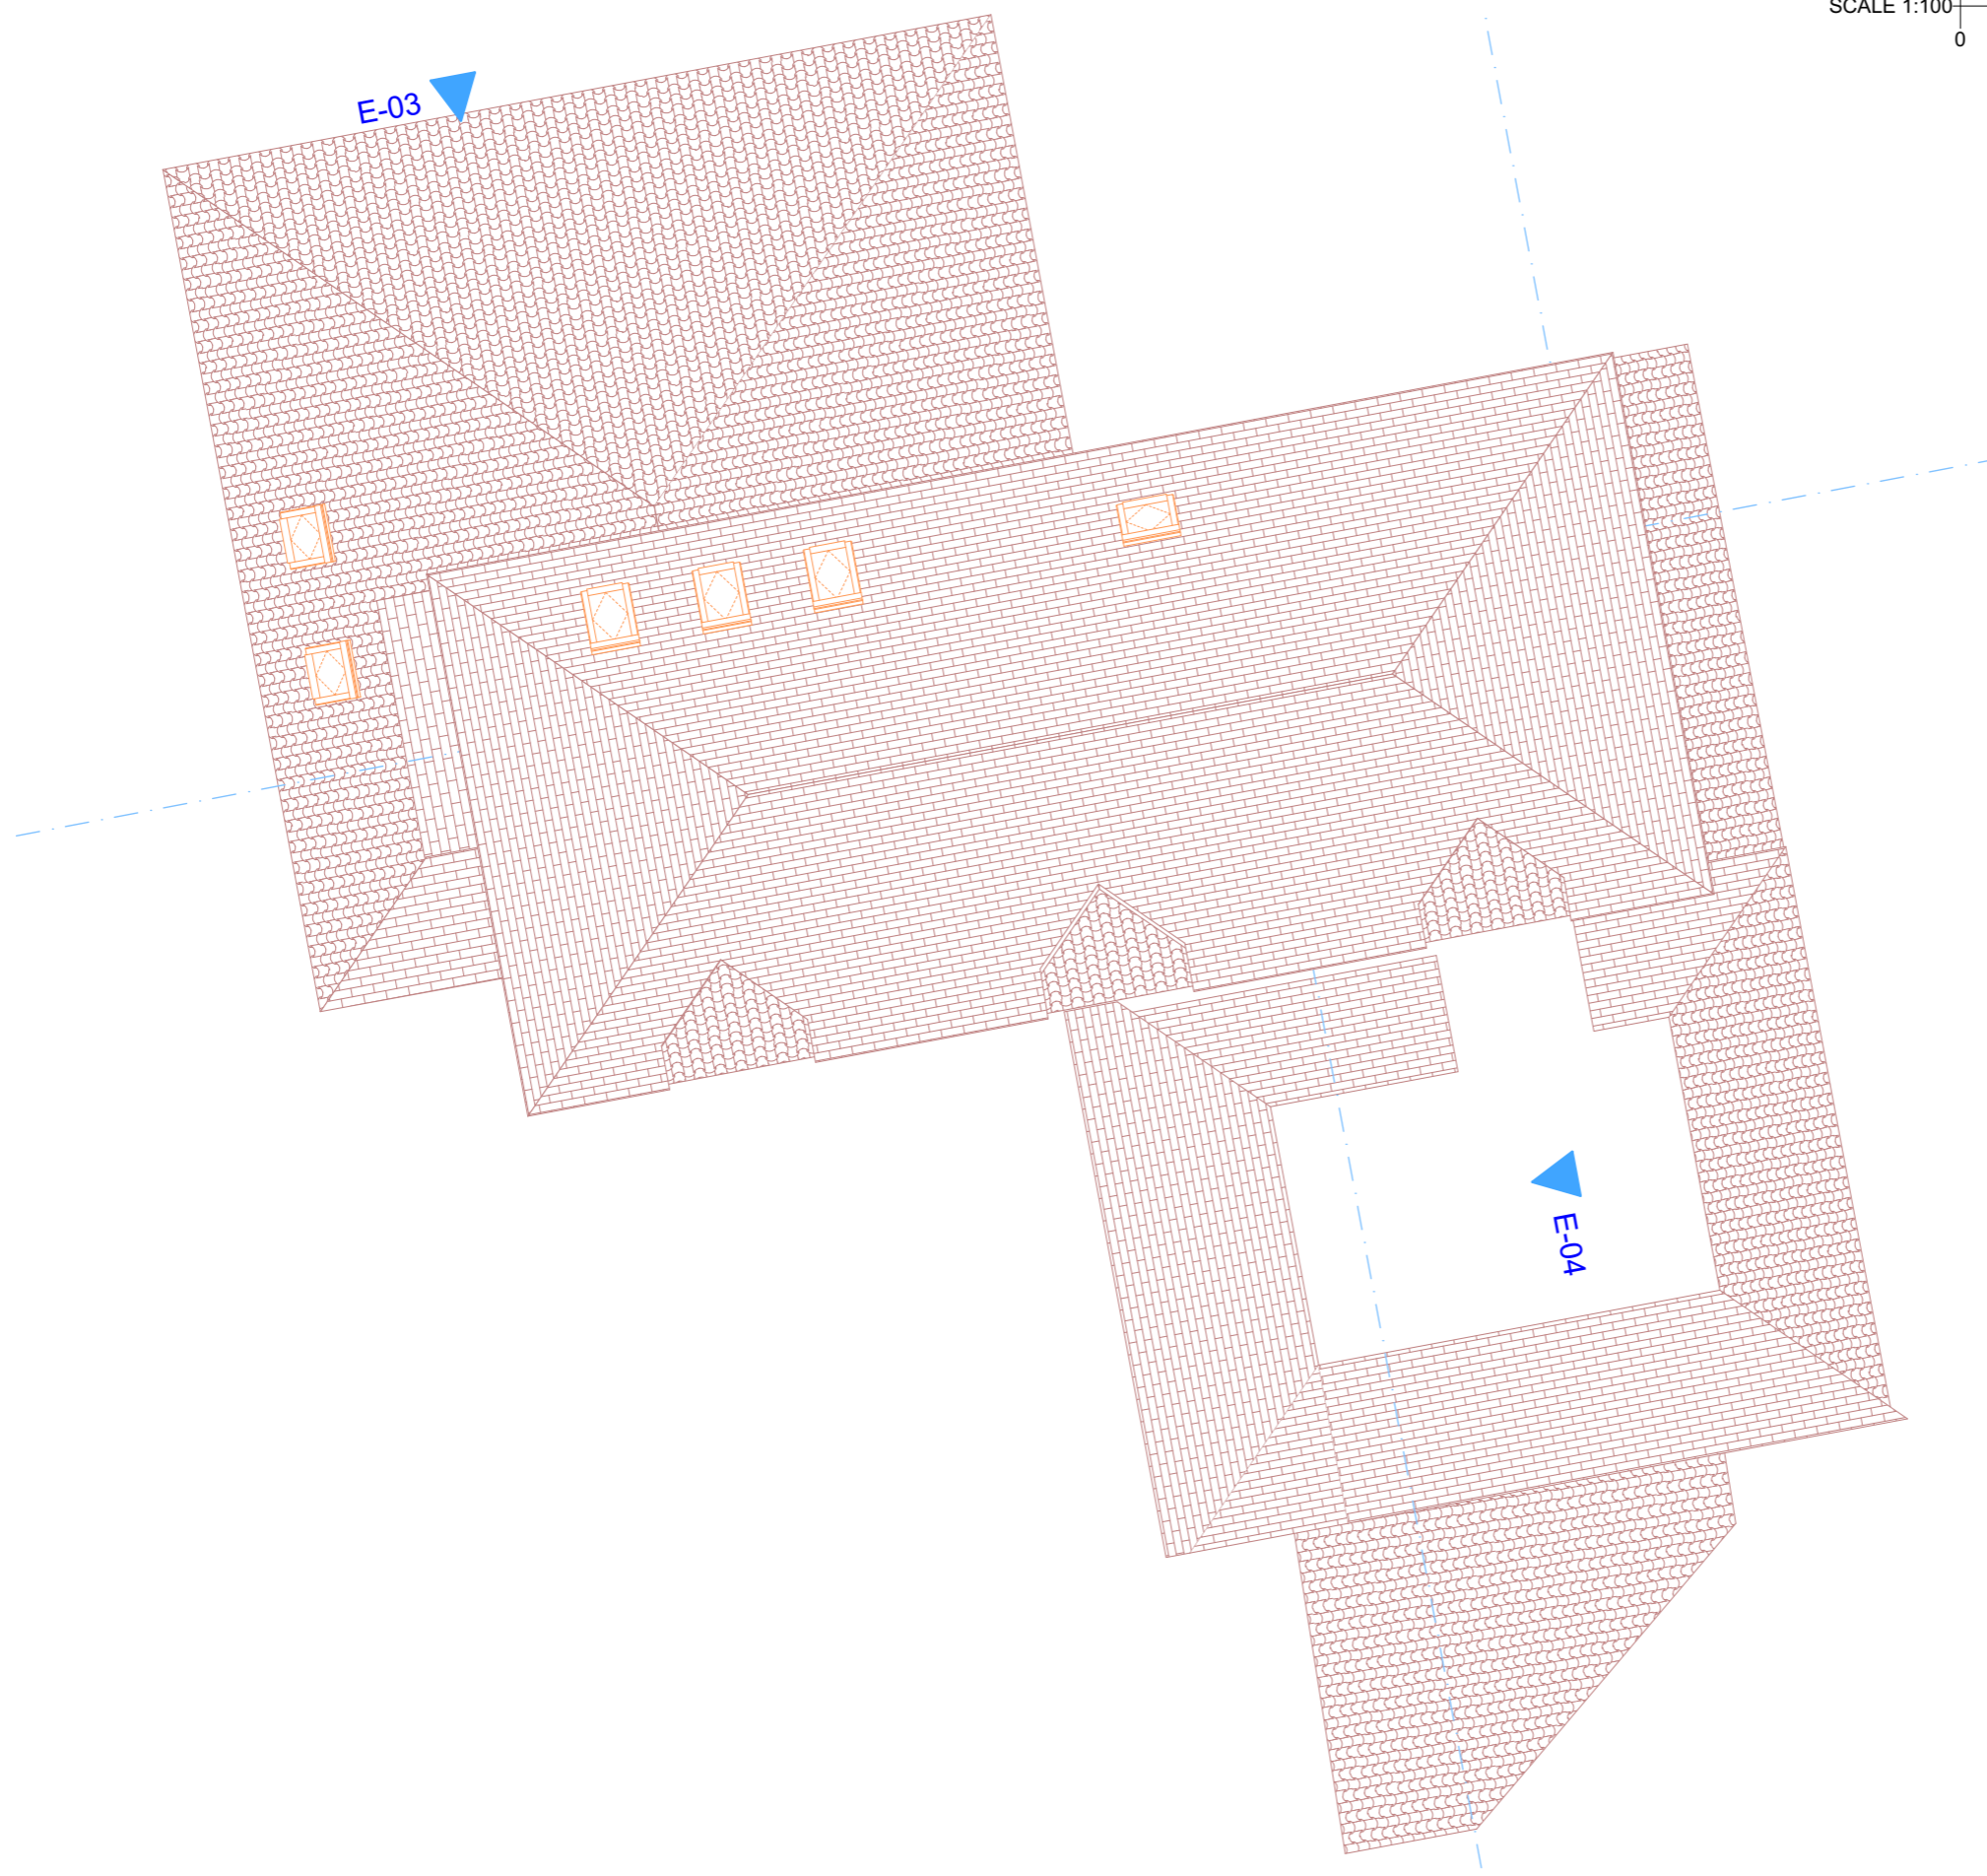


SCALE 1:100 0 3000 6000 9000mm

N

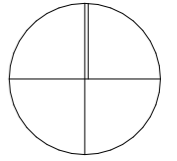

SG PEGLAU EYRIN SWANPOOL FALMOUTH TR11 5BD peglau@onetel.com 07717 222 527		
Fowley Family		
Job Title	Clarence Road	
	20 Clarence Road Cornwall PL25 5NL	
Drawing Name	PROPOSED	
	Top ofRoof	
Drawing Status	Planning Application	
Drawn by	SG Peglau	Date 25/08/21
Checked by	SG Peglau	Date 25/08/21
Drawing Scale	1:100	@ A3
Layout ID	Status	Revision
450A3_SK5_08	A	