


SCALE 1:100 0 3000 6000 9000mm

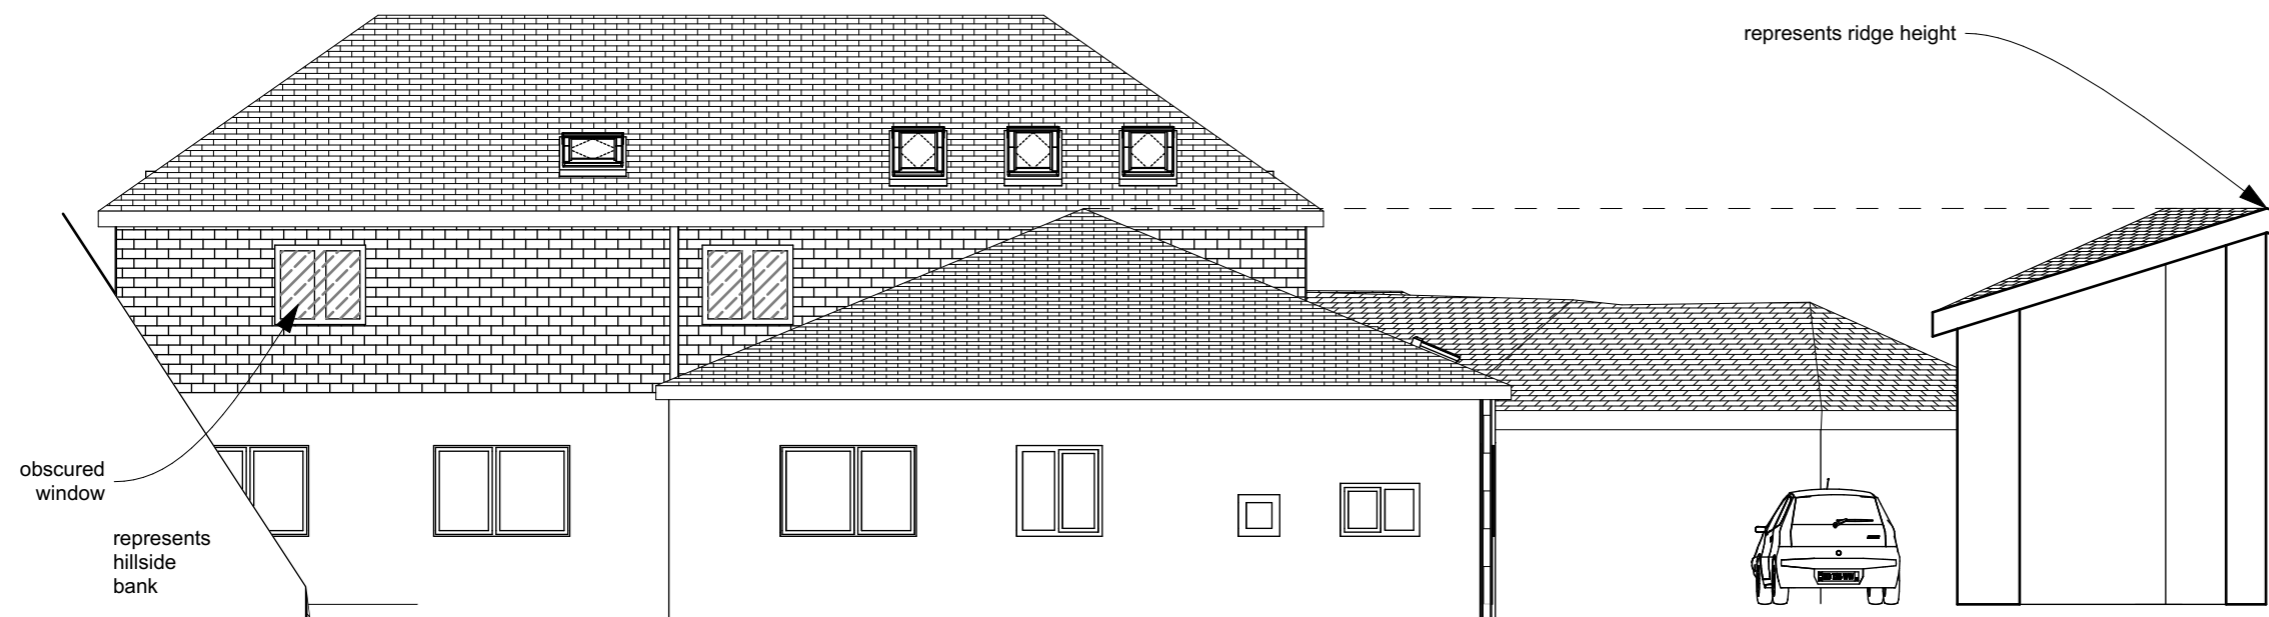

1

West Side Elevations (2)

1:100

SG PEGLAU  
EYRIN  
SWANPOOL  
FALMOUTH  
TR11 5BD  
peglau@onetel.com  
07717 222 527

**Fowley Family**

Job Title

**Clarence Road**

20  
Clarence Road  
Cornwall  
PL25 5NL

Drawing Name

**PROPOSED**

**West Side Elevations (2)**

Drawing Status

**Planning Application**

Drawn by

**SG Peglau**

Date 25/08/21

Checked by

**SG Peglau**

Date 25/08/21

Drawing Scale

**1:100 @ A3**

Layout ID

**450A3\_SK5\_11**

Status

**A**

Revision