

SCALE 1:100 0 3000 6000 9000mm


trellis panel/w/ posts
sunken roof @ 1200/w/
trellis height @ 1500

neighbour ridge
height

raised tie roof/w/ hipped dormers

neighbour ridge
height

ground
height

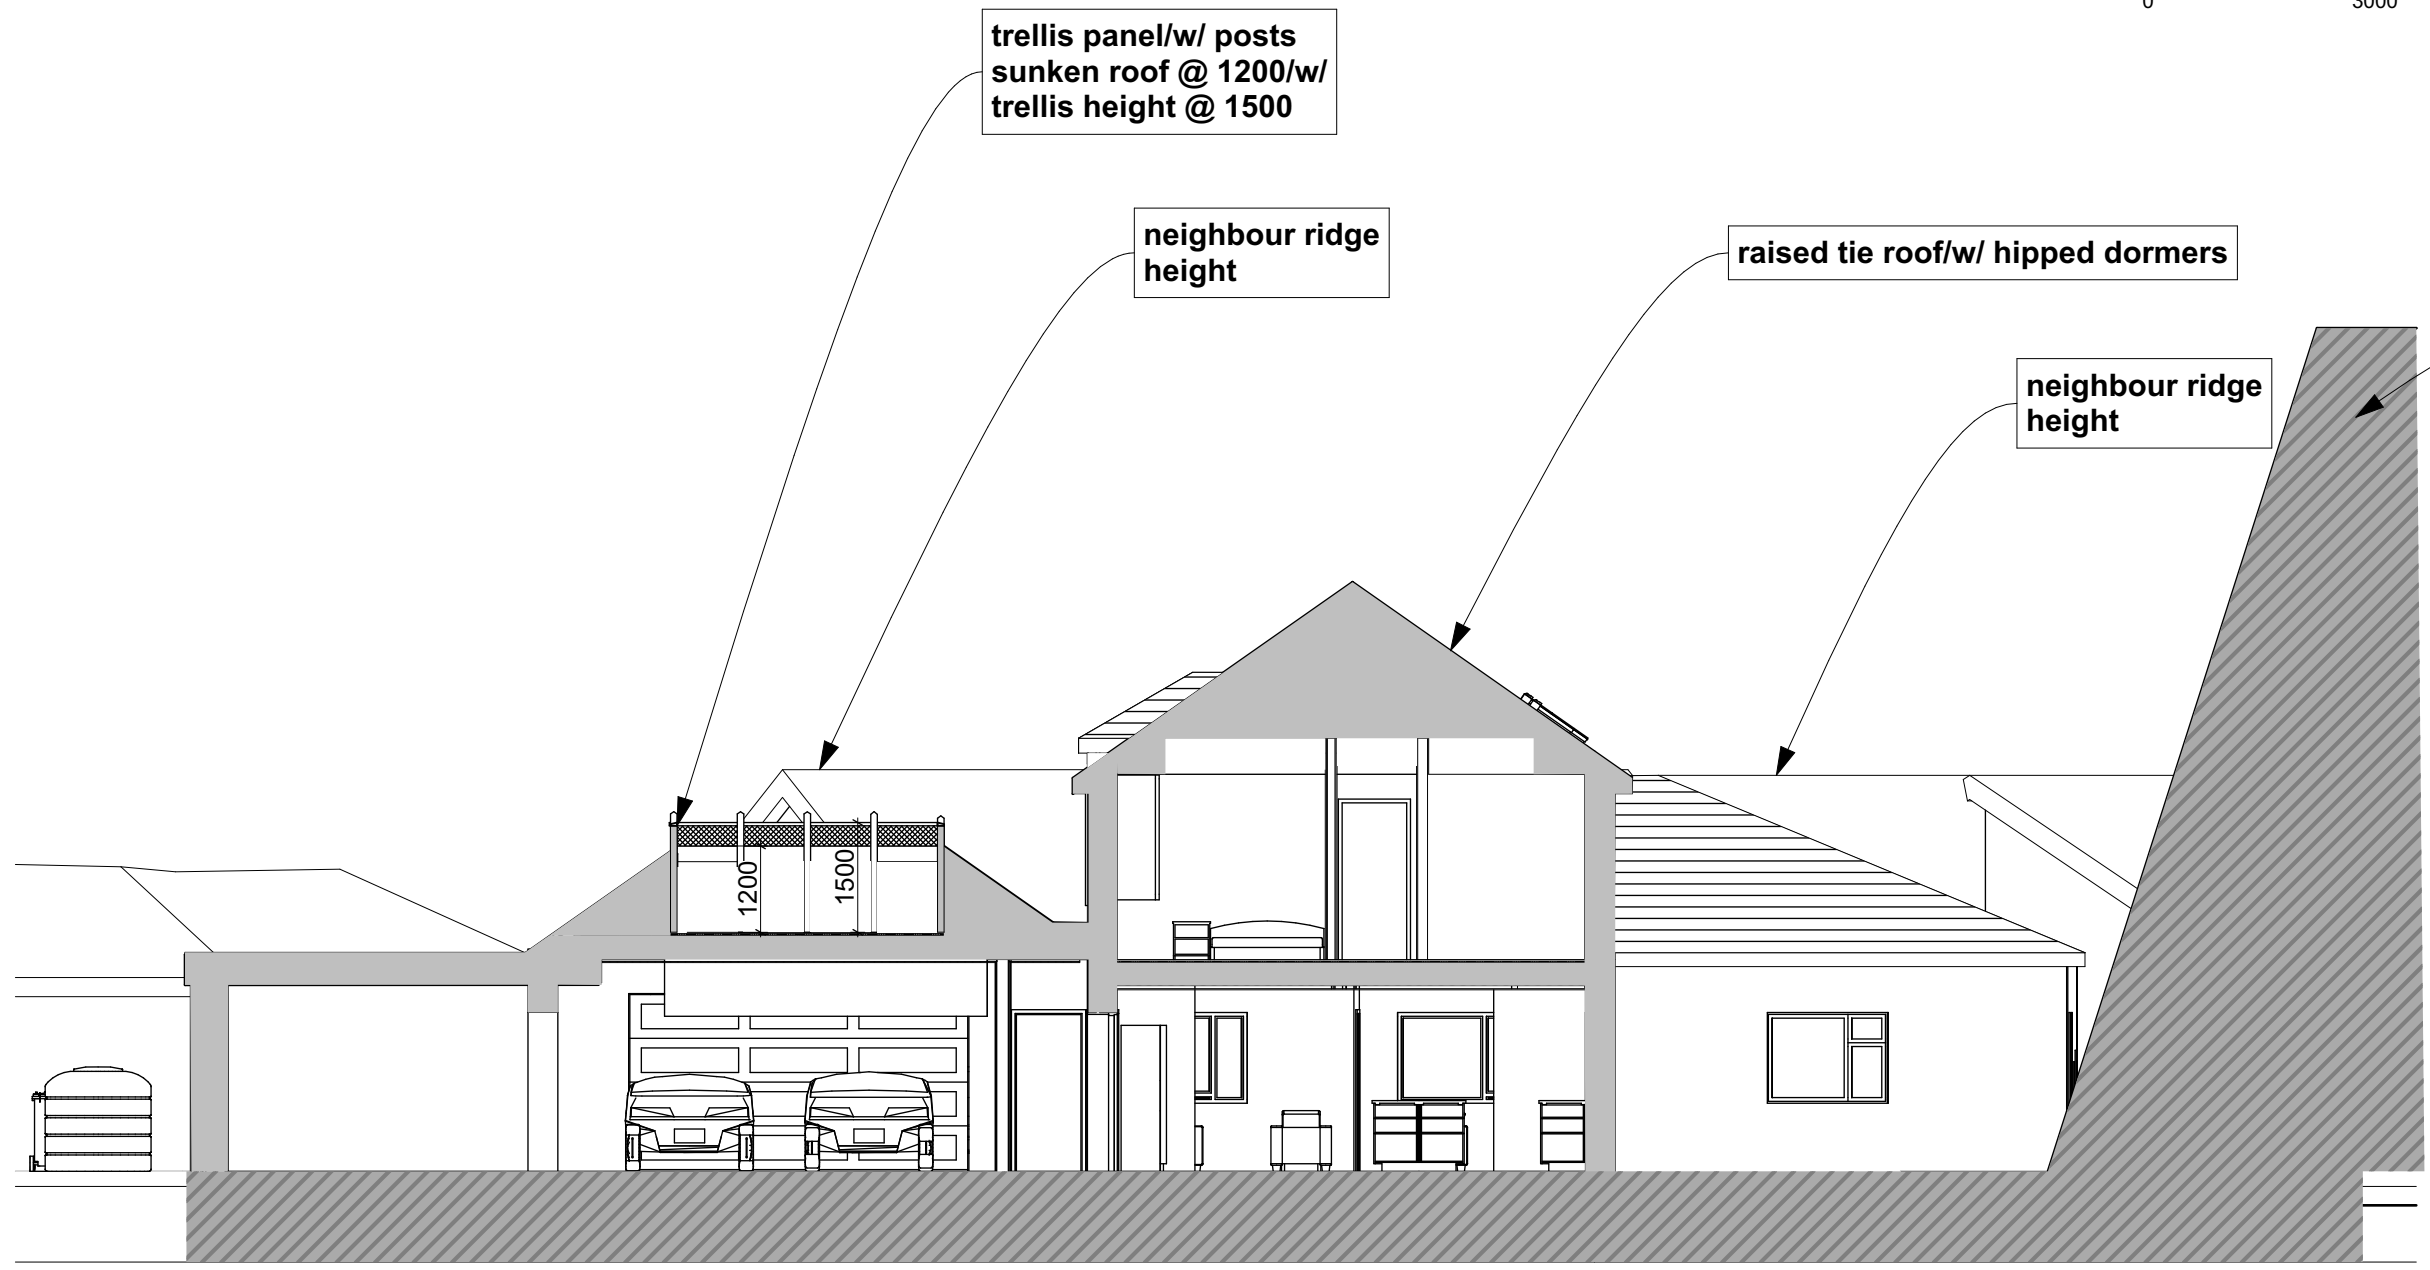

1 Building Section (1) 1:100

SG PEGLAU EYRIN SWANPOOL FALMOUTH TR11 5BD peglau@onetel.com 07717 222 527		
Fowley Family		
Job Title	Clarence Road	
	20 Clarence Road Cornwall PL25 5NL	
Drawing Name	PROPOSED Building Section (1)	
Drawing Status	Planning Application	
Drawn by	SG Peglau	Date 25/08/21
Checked by	SG Peglau	Date 25/08/21
Drawing Scale	1:100	@ A3
Layout ID	Status	Revision
450A3_SK5_13	A	