
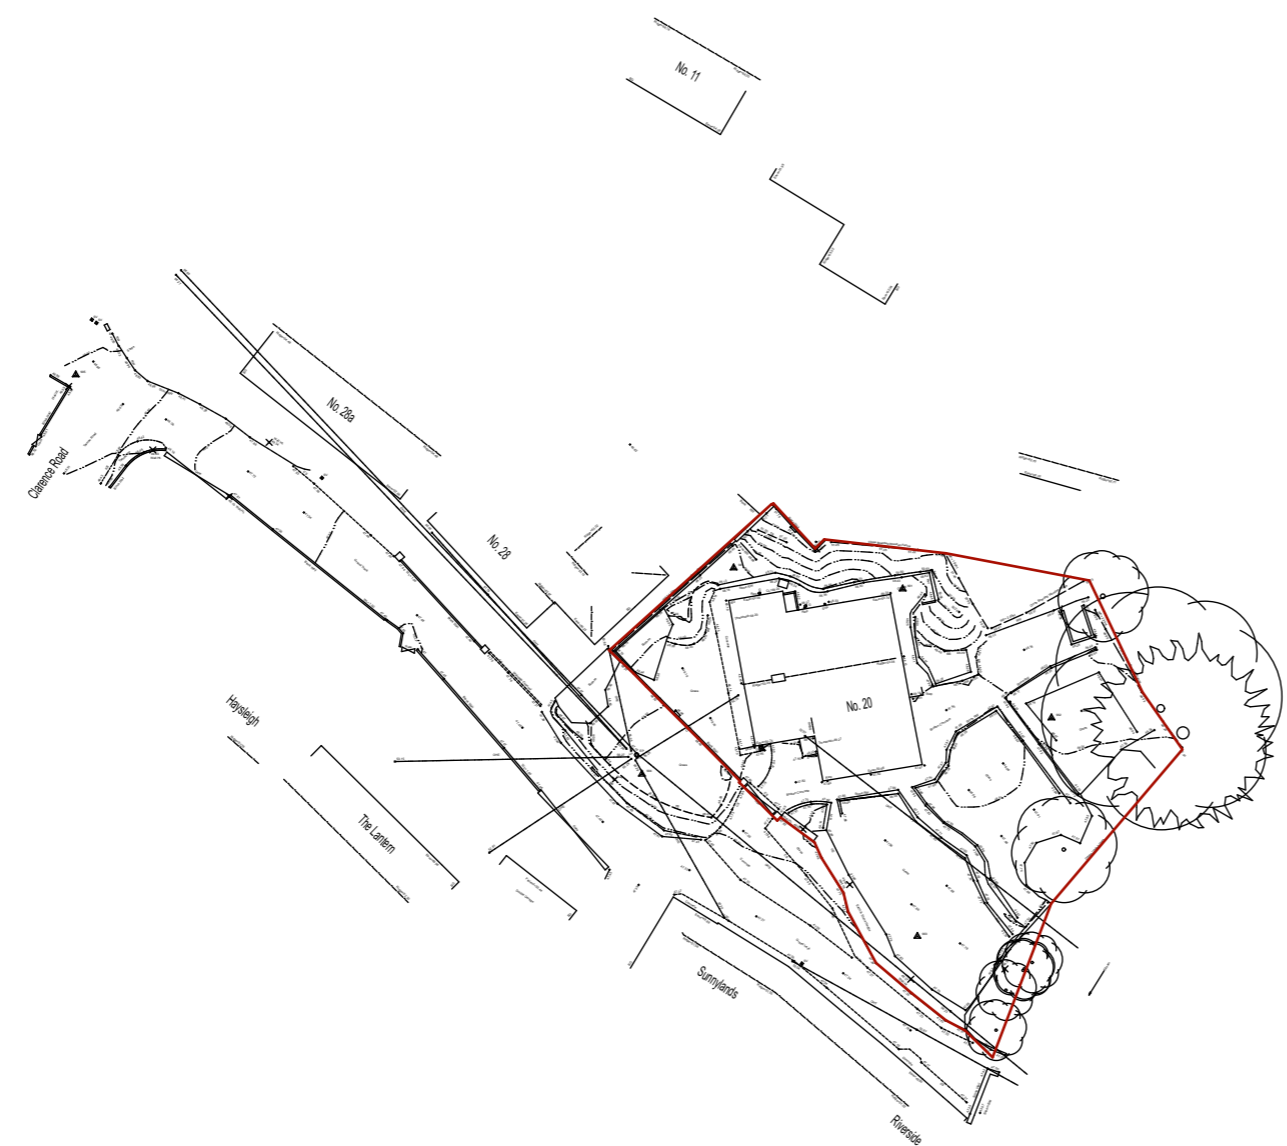


SCALE 1:500 0 15 30 45m

N

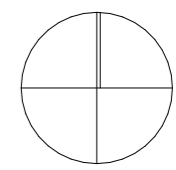

1 Topographic Survey 1:500

SG PEGLAU EYRIN SWANPOOL FALMOUTH TR11 5BD peglau@onetel.com 07717 222 527		
<b>Fowley Family</b>		
Job Title	<b>Clarence Road</b>	
	20 Clarence Road Cornwall PL25 5NL	
Drawing Name	<b>EXISTING</b>	
	<b>Topographic Survey</b>	
Drawing Status	<b>Planning Application</b>	
Drawn by	SG Peglau	Date 25/08/21
Checked by	SG Peglau	Date 25/08/21
Drawing Scale	<b>1:500</b>	<b>@ A3</b>
Layout ID	450A3_SK5_02	Status Revision A