
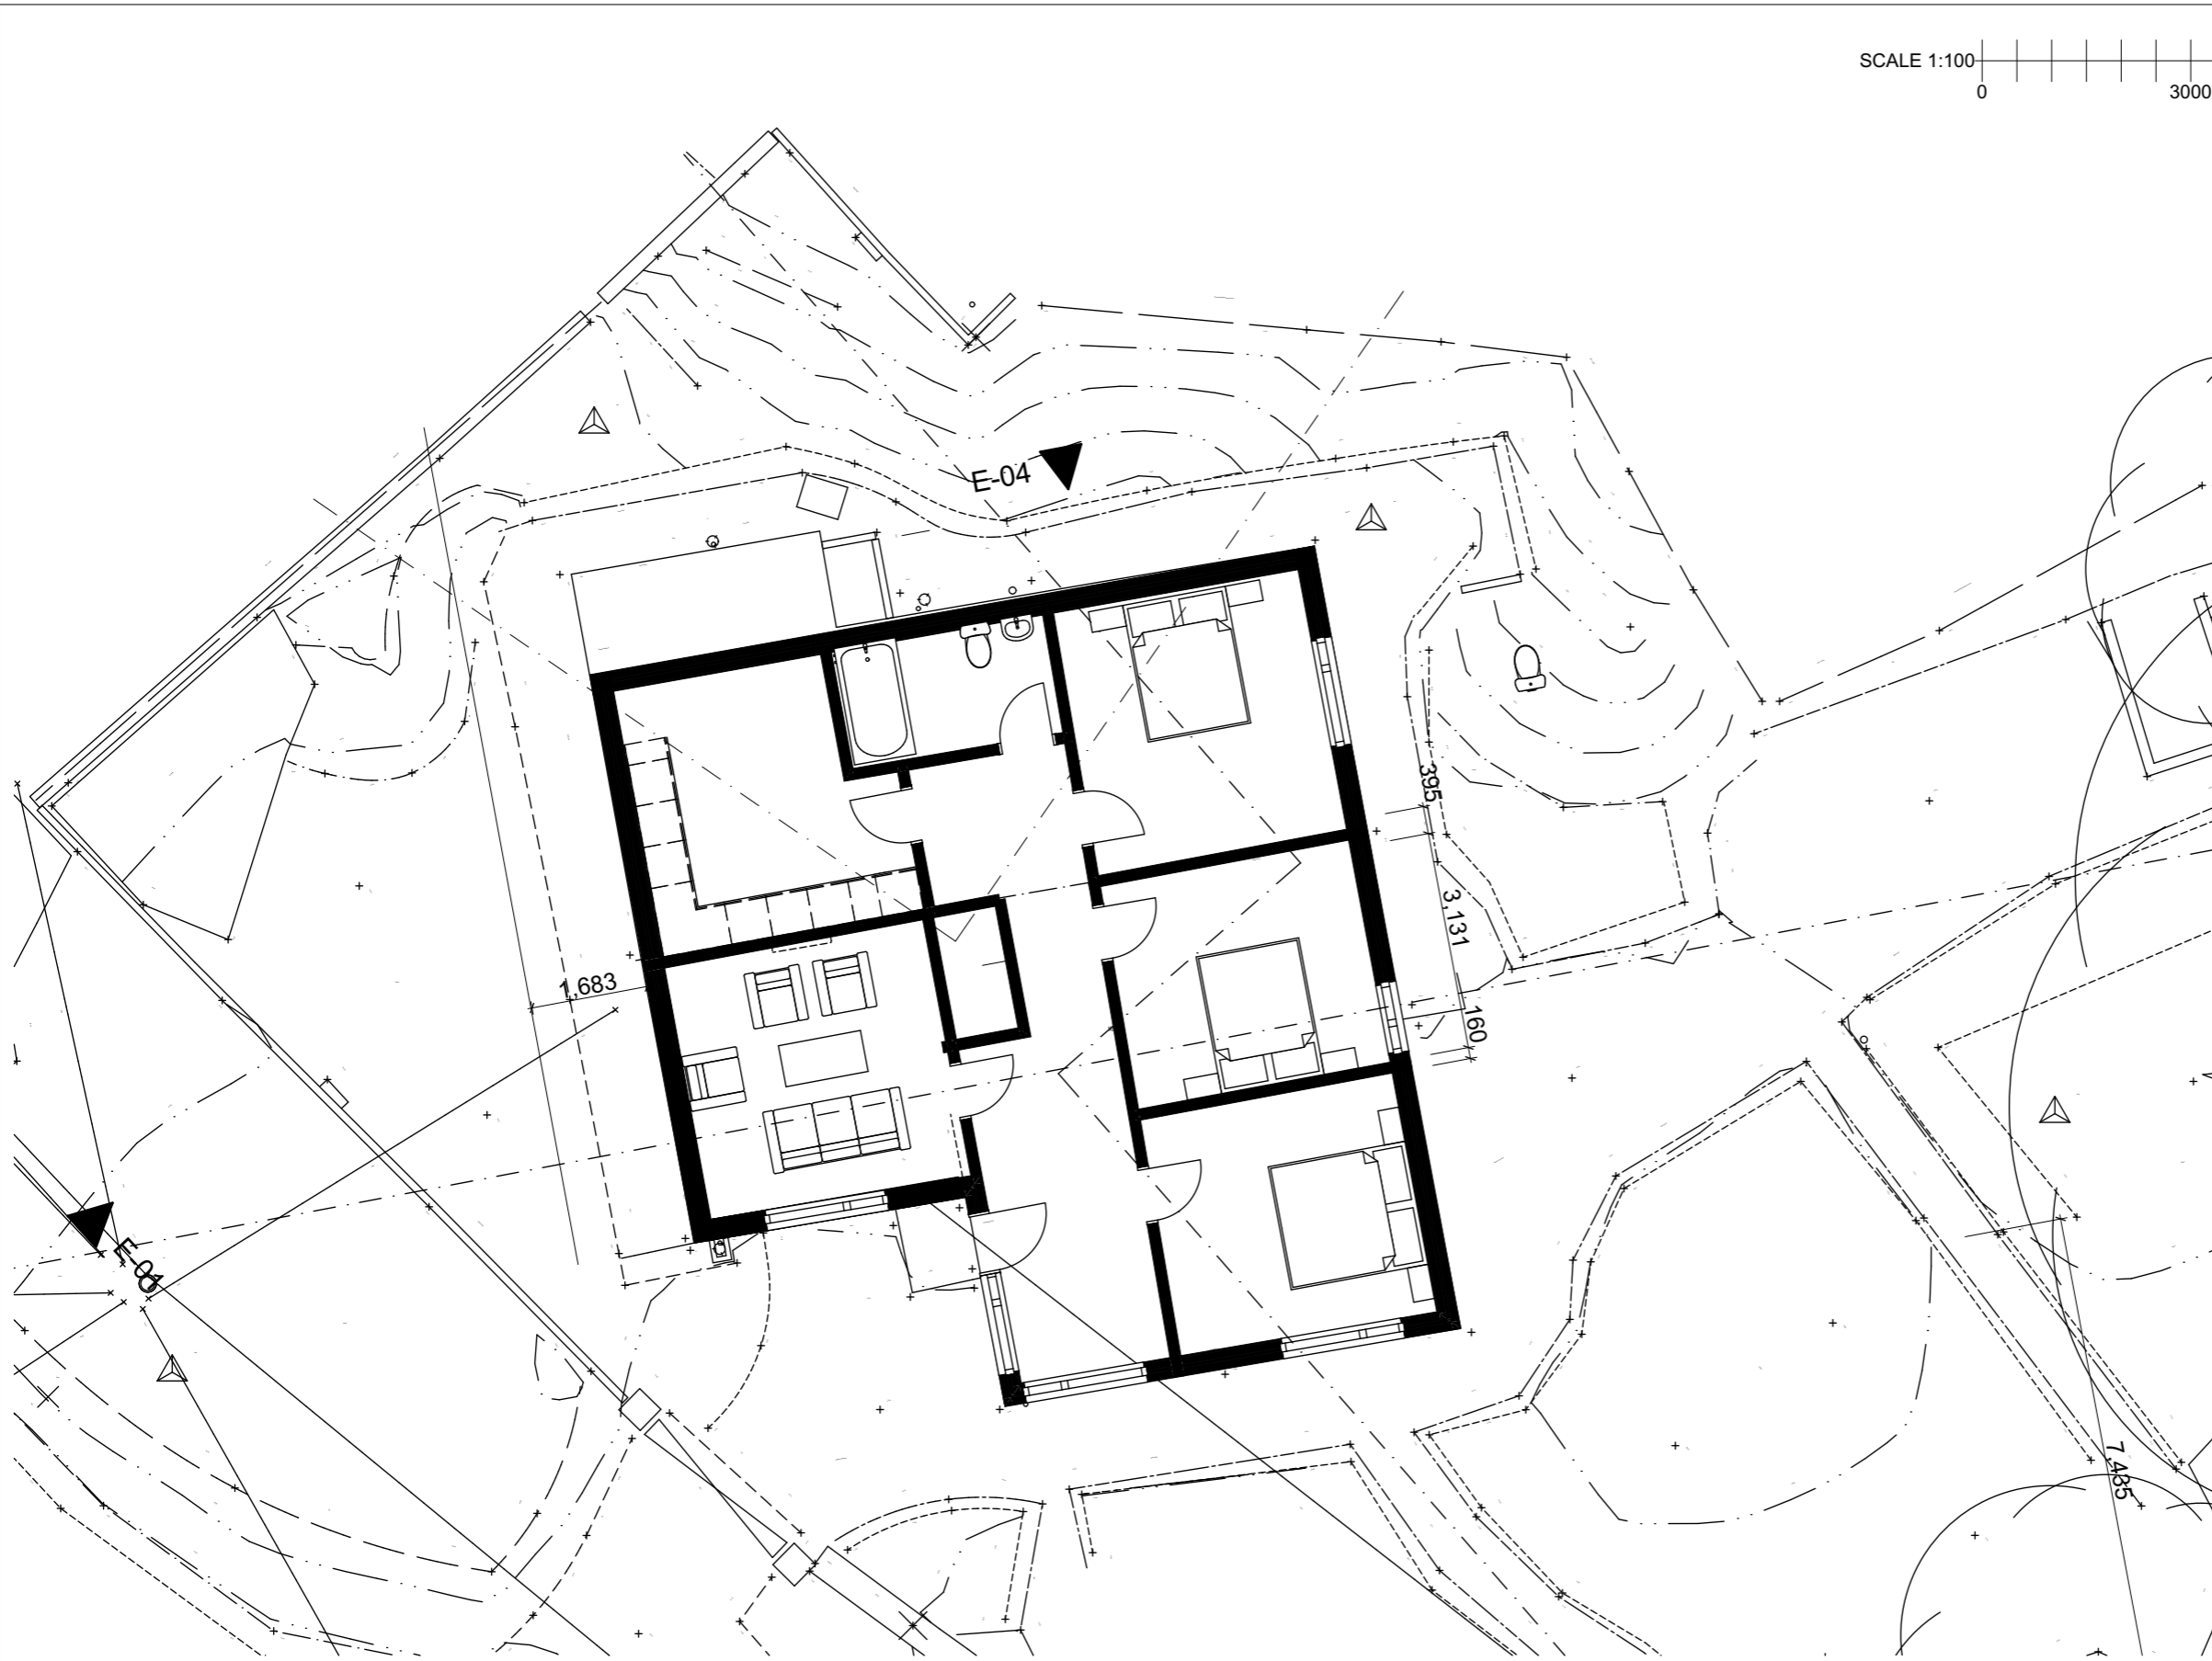


SCALE 1:100 0 3000 6000 9000mm

N

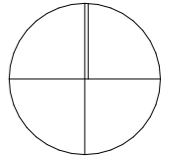

1

GF- Existing Ground Floor

1:100

SG PEGLAU
EYRIN
SWANPOOL
FALMOUTH
TR11 5BD
peglau@onetel.com
07717 222 527

Fowley Family

Job Title

Clarence Road

20
Clarence Road
Cornwall
PL25 5NL

Drawing Name

As Existing

GF- Existing Ground Floor

Drawing Status

Planning Application

Drawn by
SG Peglau

Date 25/08/21

Checked by
SG Peglau

Date 25/08/21

Drawing Scale

1:100 @ A3

Layout ID

Status

Revision

Site 450A3_SK5_16