
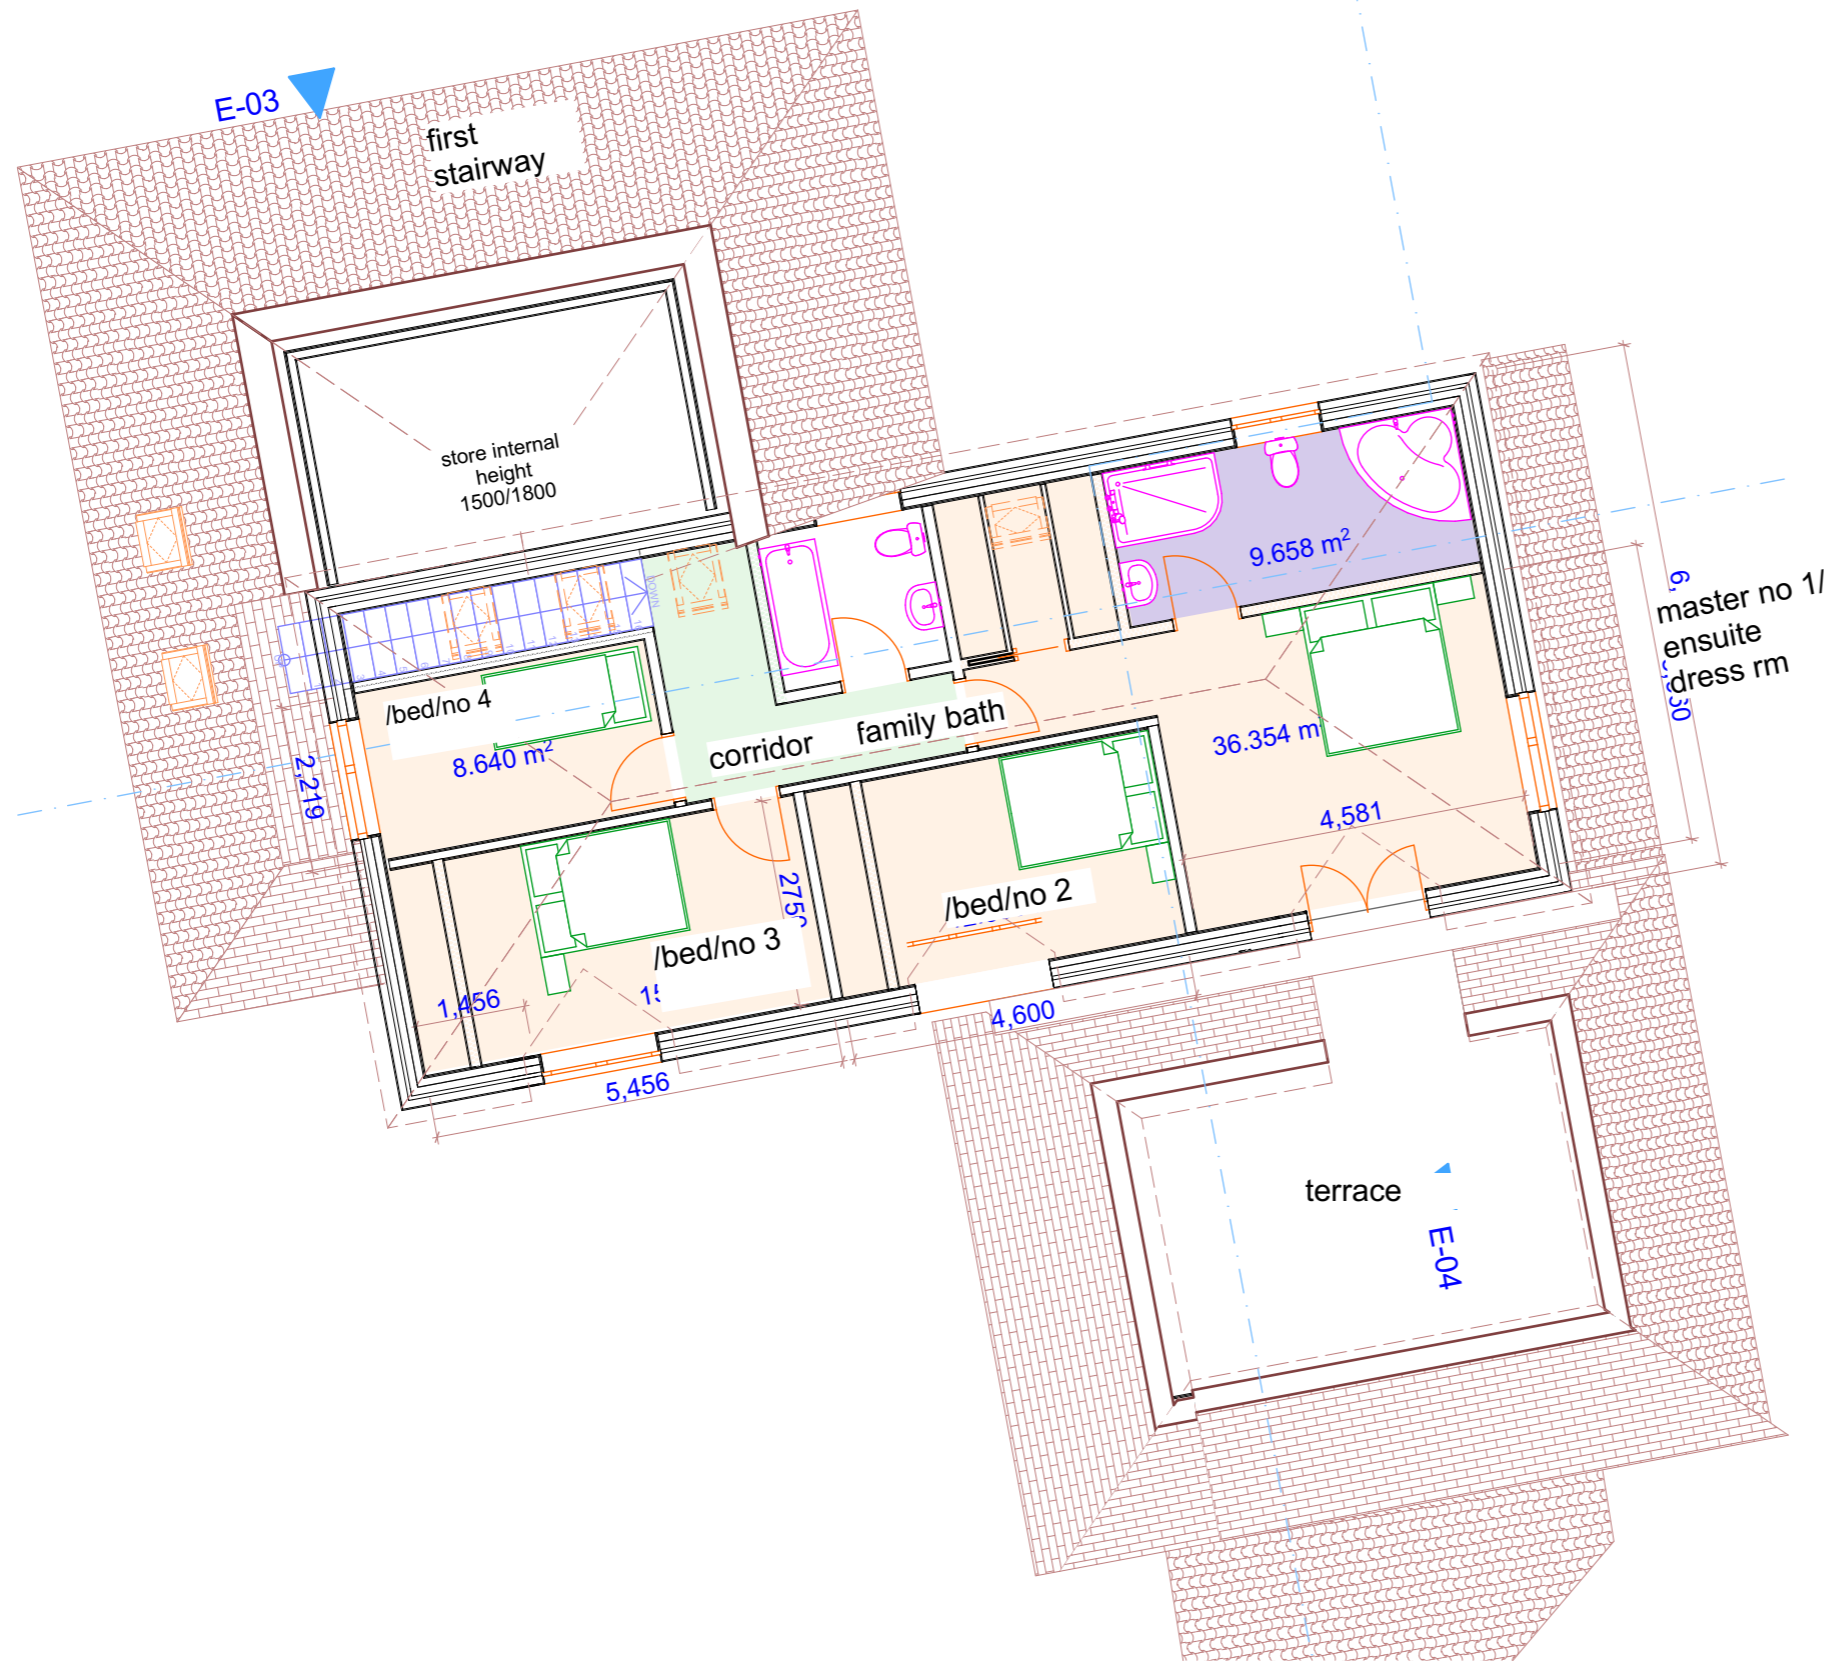


SCALE 1:100 0 3000 6000 9000mm

N

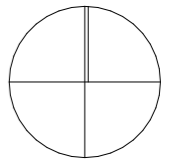

SG PEGLAU
EYRIN
SWANPOOL
FALMOUTH
TR11 5BD
peglaup@onetel.com
07717 222 527

Fowley Family

Job Title
Clarence Road

20
Clarence Road
Cornwall
PL25 5NL

Drawing Name
PROPOSED

01-First Floor (3)

Drawing Status
Planning Application

Drawn by
SG Peglau Date 25/08/21

Checked by
SG Peglau Date 25/08/21

Drawing Scale
1:100 @ A3

Layout ID Status Revision
450A3_SK5_07 A

1

01-First Floor (3)

1:100