



1 OS Map (1) 1:1250

Site Area 500 m2



SCALE 1:1250

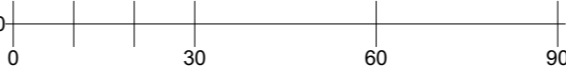

SCALE 1:200

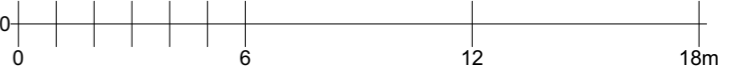

N

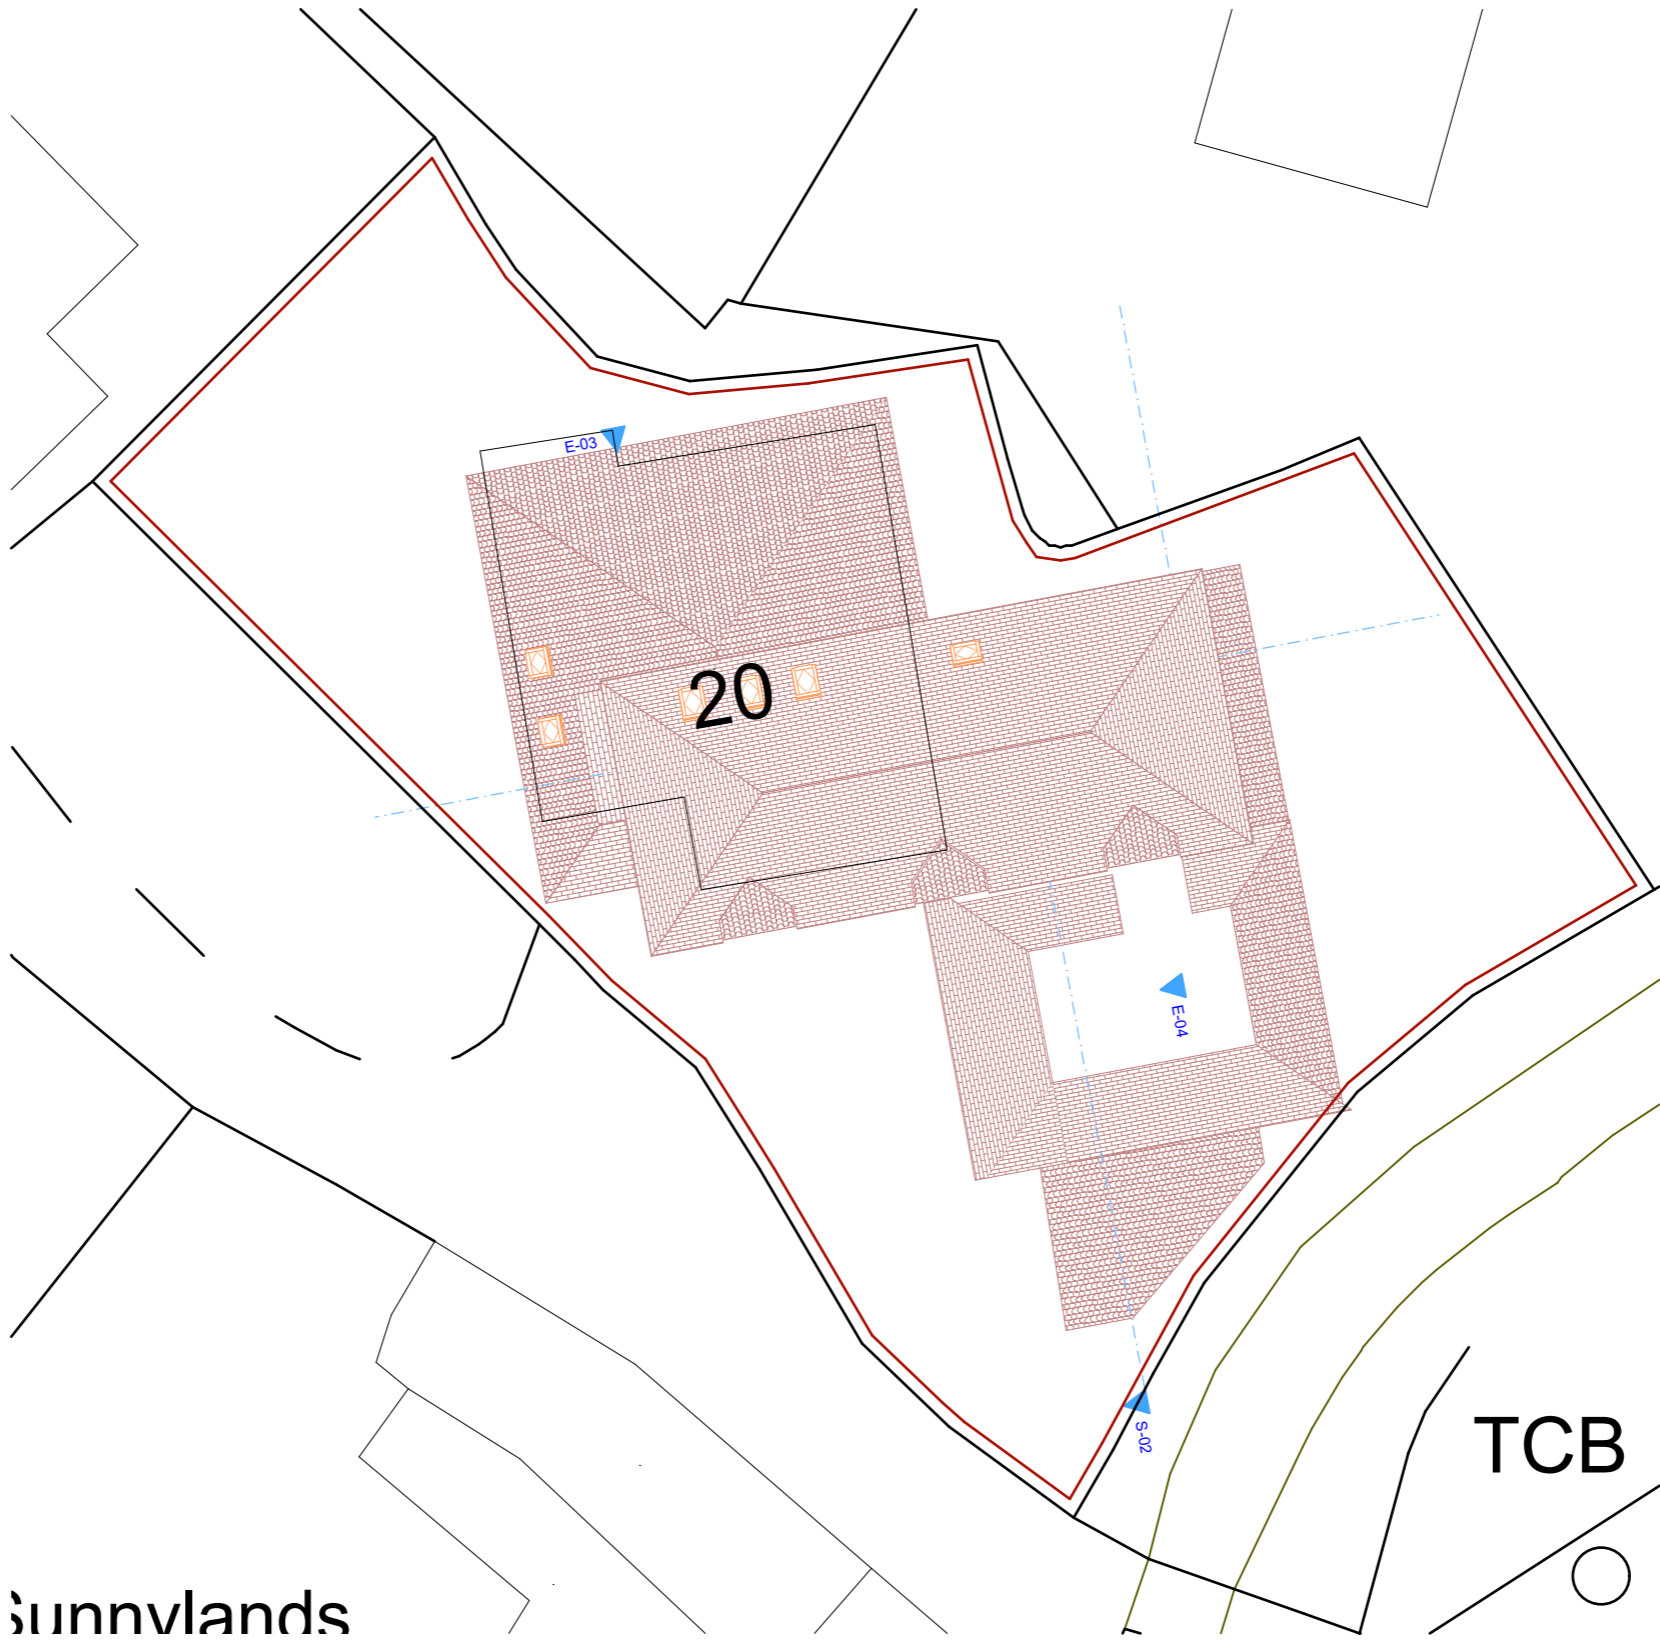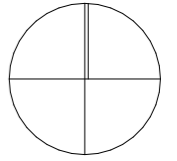

Sunnylands

3

Block Plan

TCB

1:200

SG PEGLAU
EYRIN
SWANPOOL
FALMOUTH
TR11 5BD
peglau@onetel.com
07717 222 527

Fowley Family

Job Title

Clarence Road

20
Clarence Road
Cornwall
PL25 5NL

Drawing Name

EXISTING

OS Map (1), Top ofRoof (1), Block Plan

Drawing Status

Planning Application

Drawn by
SG Peglau

Date25/08/21

Checked by
SG Peglau

Date25/08/21

Drawing Scale

1:1250, 1:200 @ A3

Layout ID

450A3_SK5_01

Status

A

Revision