
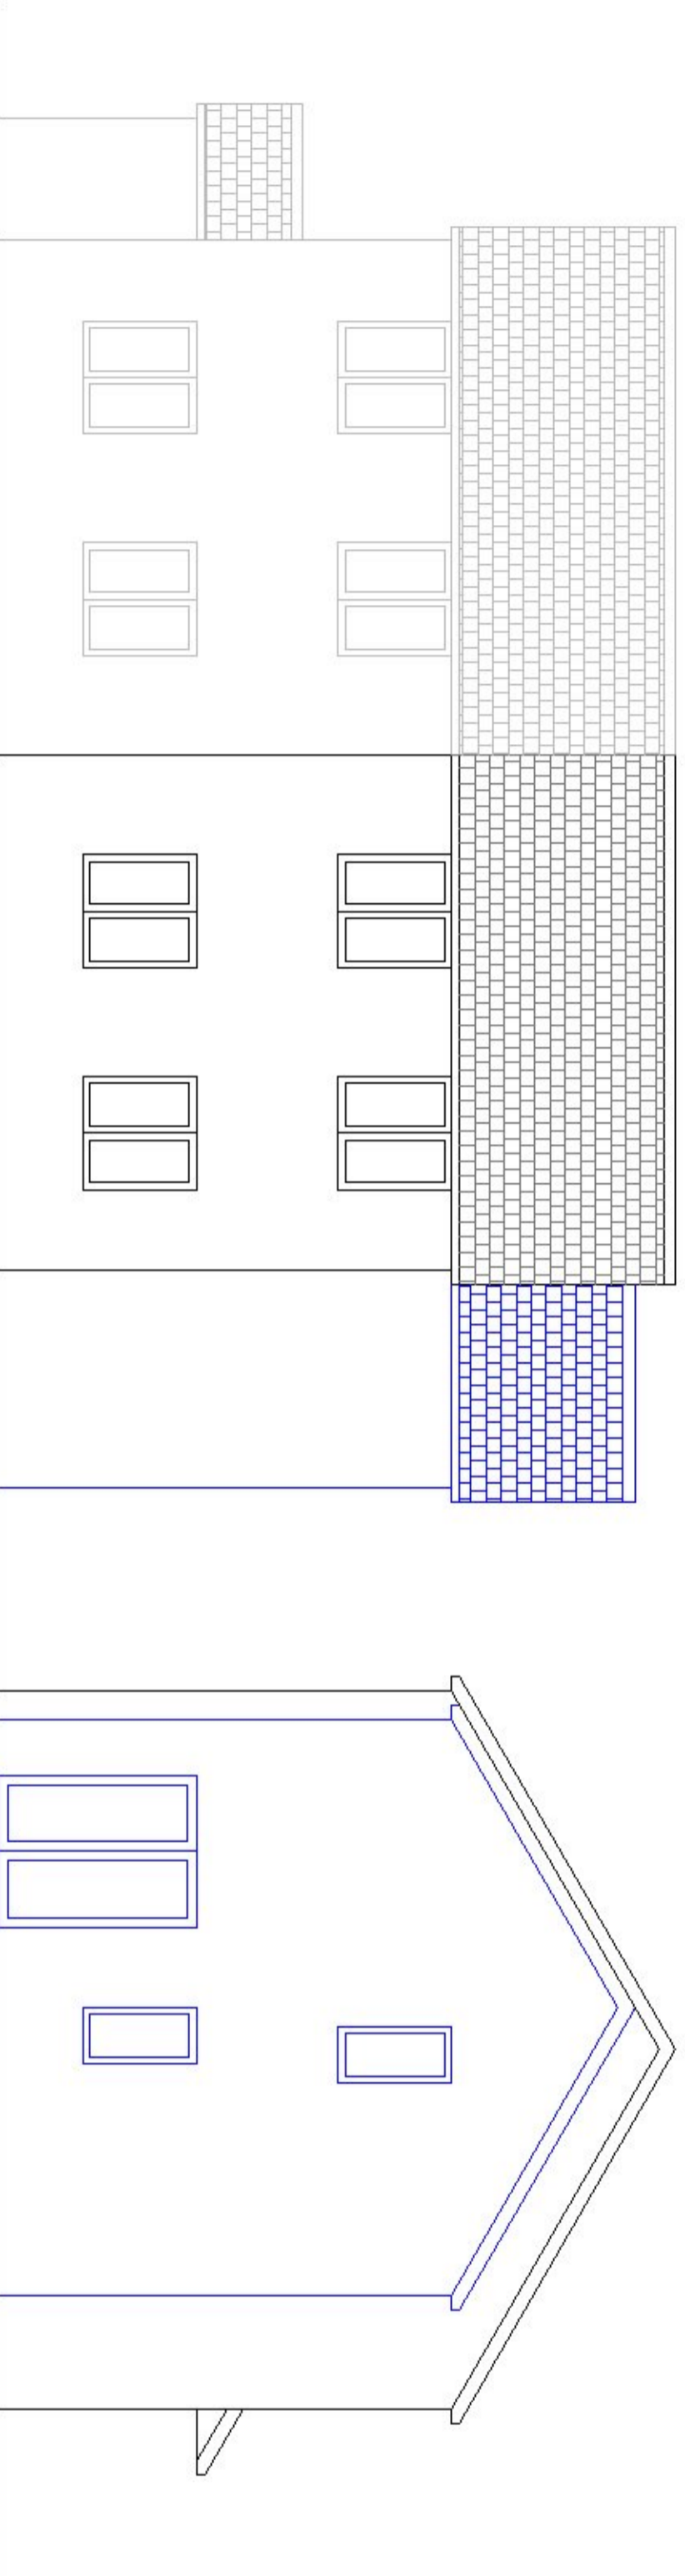



MR & MRS S MULLEN 15b TRECCARN CLOSE PROPOSED ELEVATIONS

PROPOSED FINISHES

- Roof - Roof tiles to match existing.
- Walls - Red brick to match existing.
- Doors and Windows - White uPVC double glazed doors and windows.
- Soffits, Fascias and Cladding - White uPVC to match windows and doors.

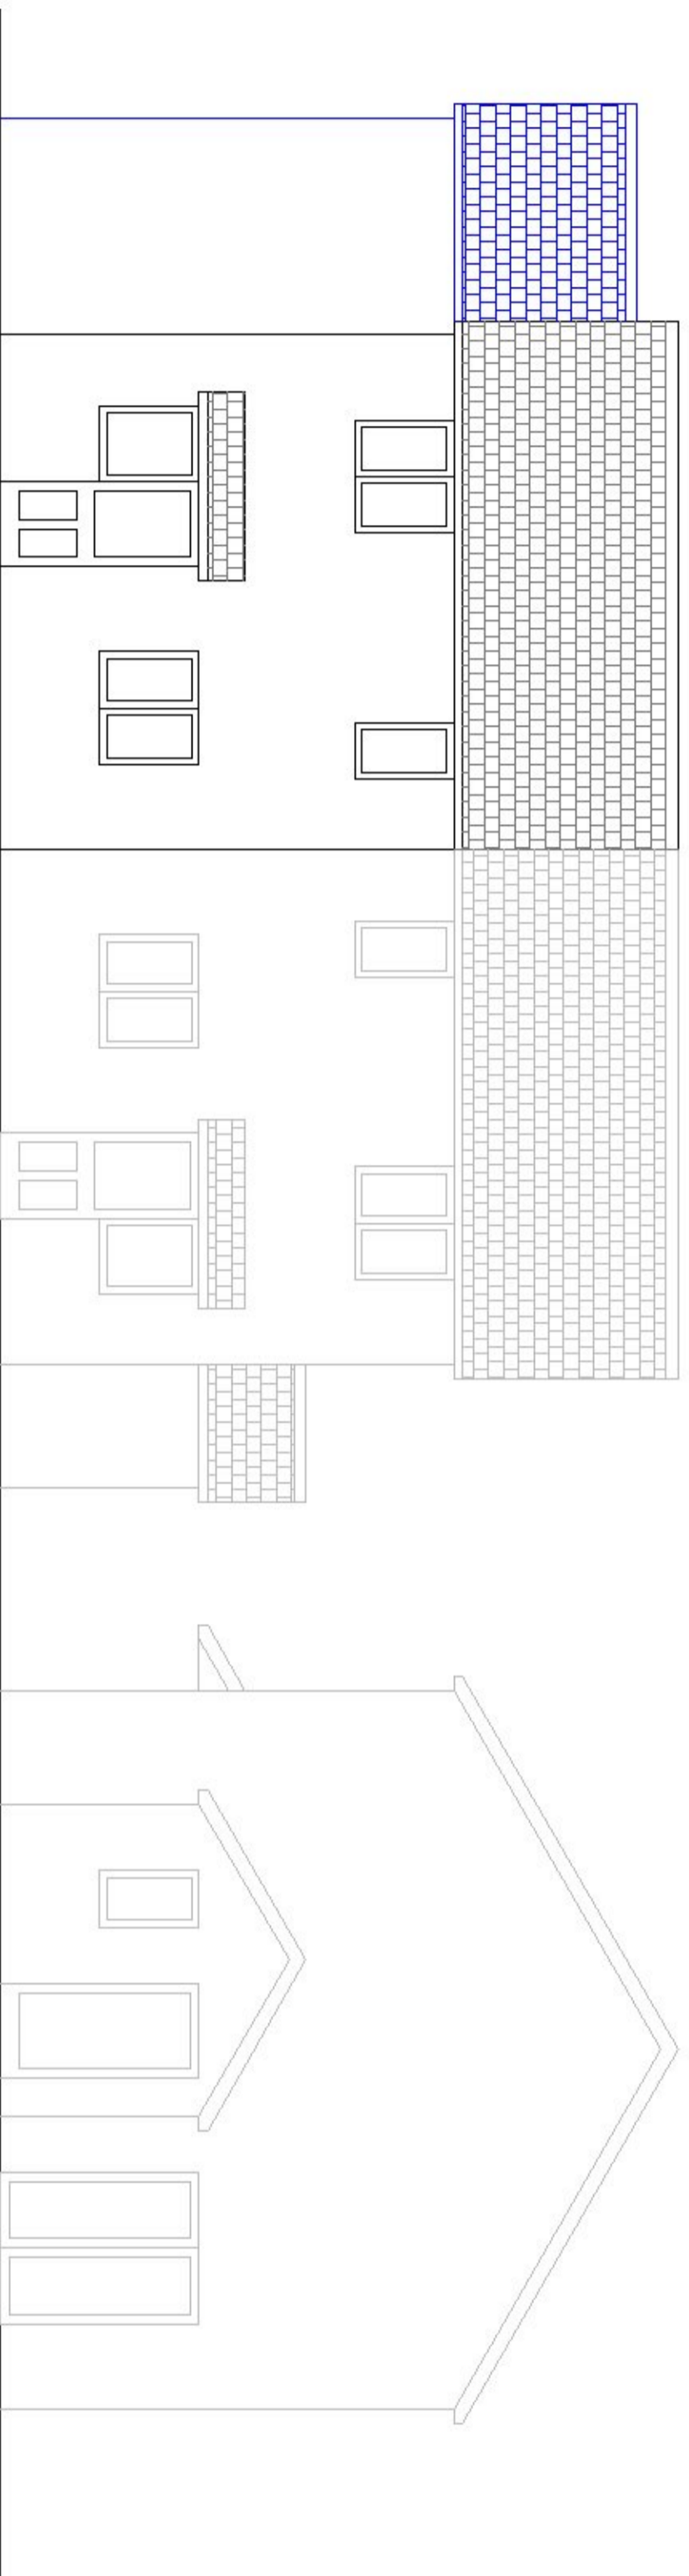

15B.05

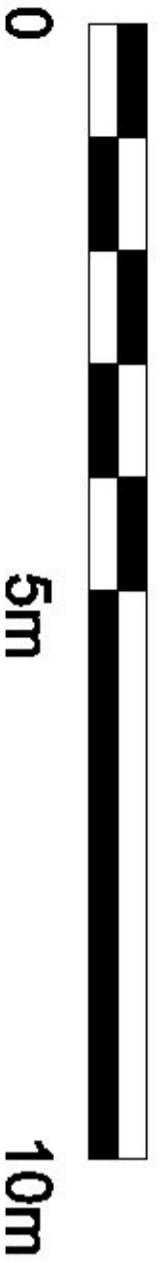

<p>revisions</p>		
<p>Kensley Building Services Ltd Lower Trevallett Farmhouse St Thomas LAUNCESTON Cornwall PL15 8SJ</p>		
<p>project Mr and Mrs S Mullen 15b Treccarn Close LAUNCESTON Cornwall PL15 7LN</p>		
<p>title Proposed Elevations</p>		
drawn	scale / size	date
MJJ	1:100 @A3	Nov 2021