


15B.01

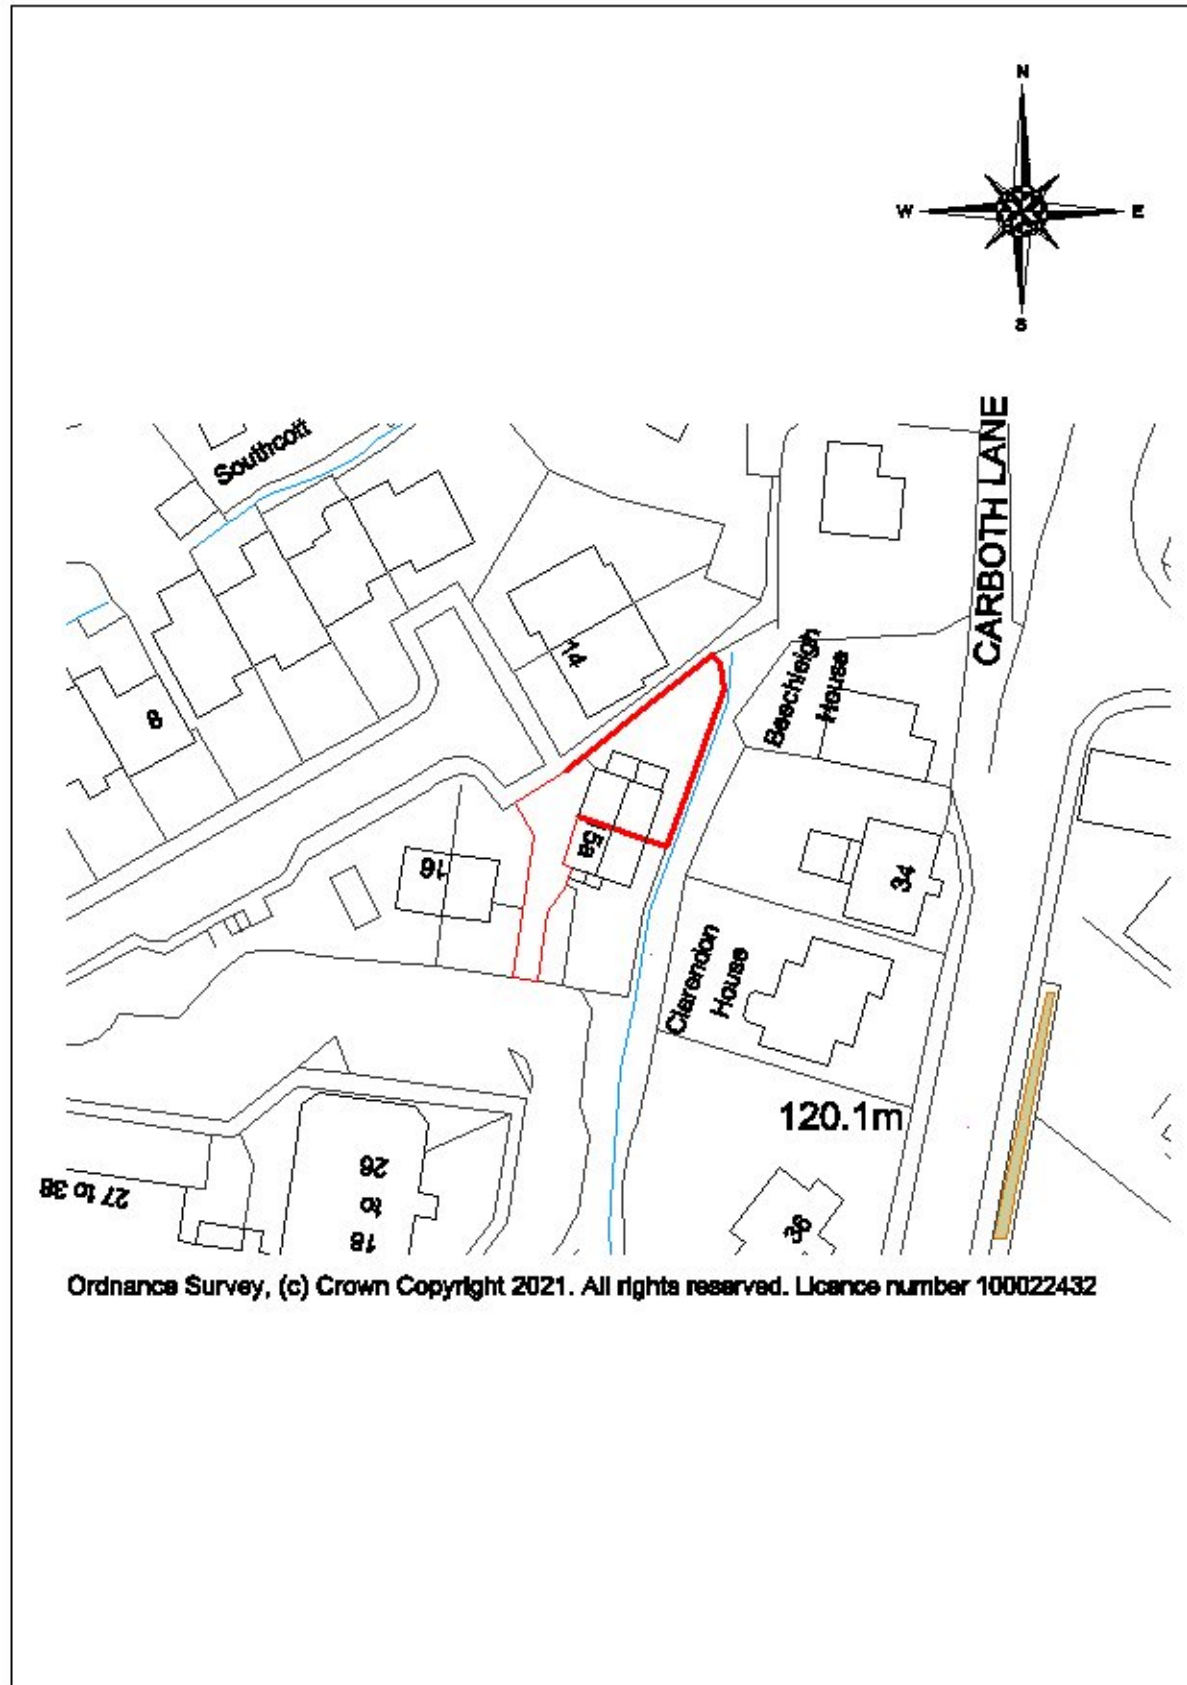

Scale Bar for Location Plan at 1:1250



Kensley Building Services Ltd	
Lower Trevallet Farmhouse St Thomas LAUNCESTON Cornwall PL15 8SJ	
Project Mr and Mrs S Mullen 15b Trecarn Close LAUNCESTON Cornwall PL16 7LN	
Site Location Plan	Sheet
Drawn MJJ	Date / Size 1:1250 @A4
Issue Nov 2021	