



MR & MRS S MULLEN
 15b TRECARN CLOSE
 EXISTING LAYOUTS

15B.03

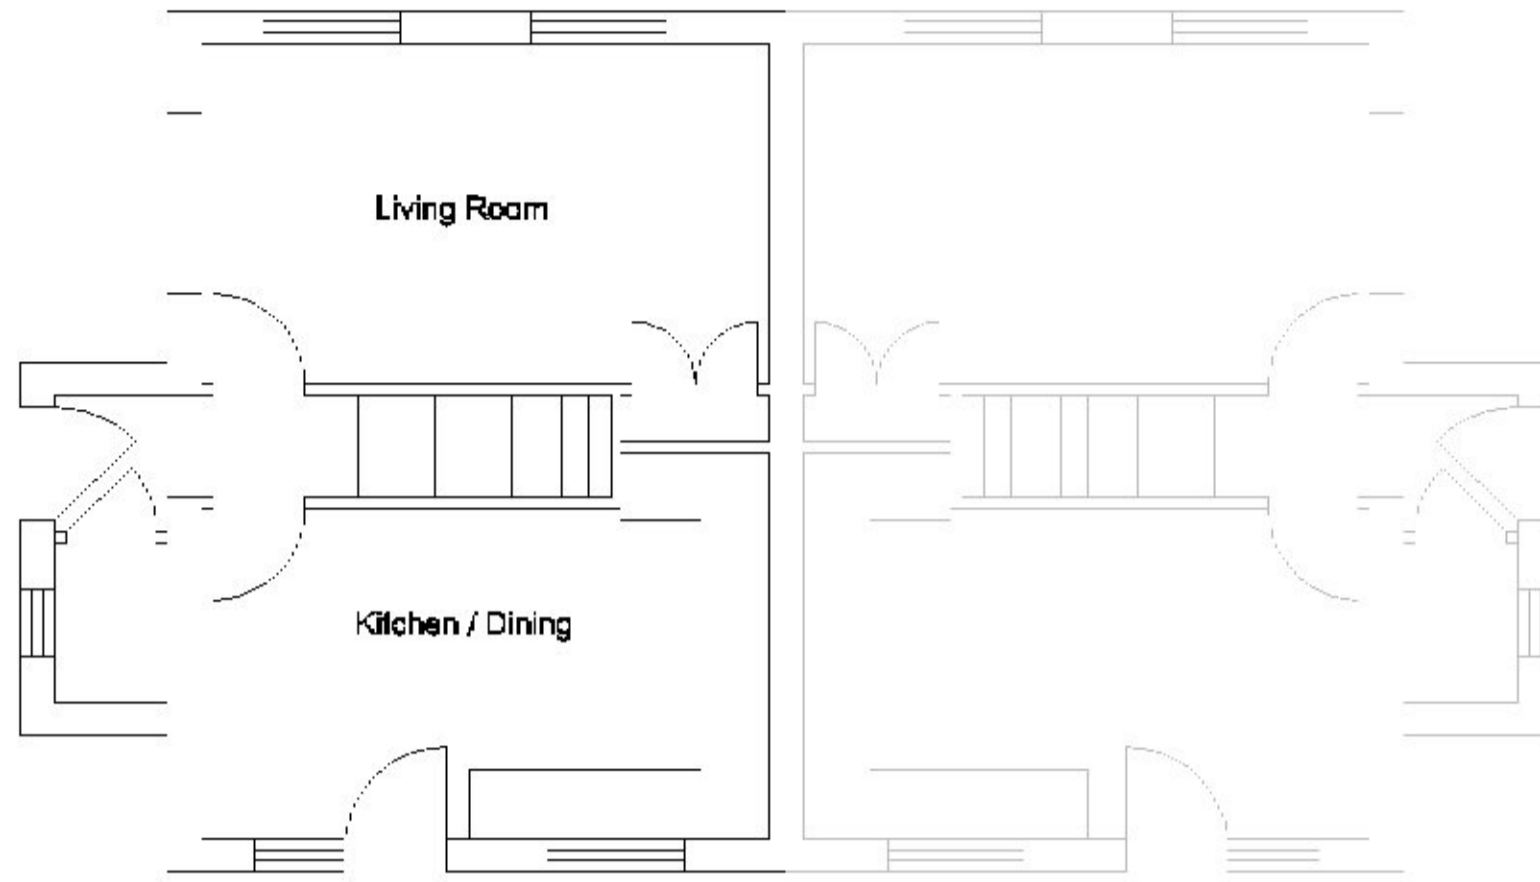

Groundfloor Layout

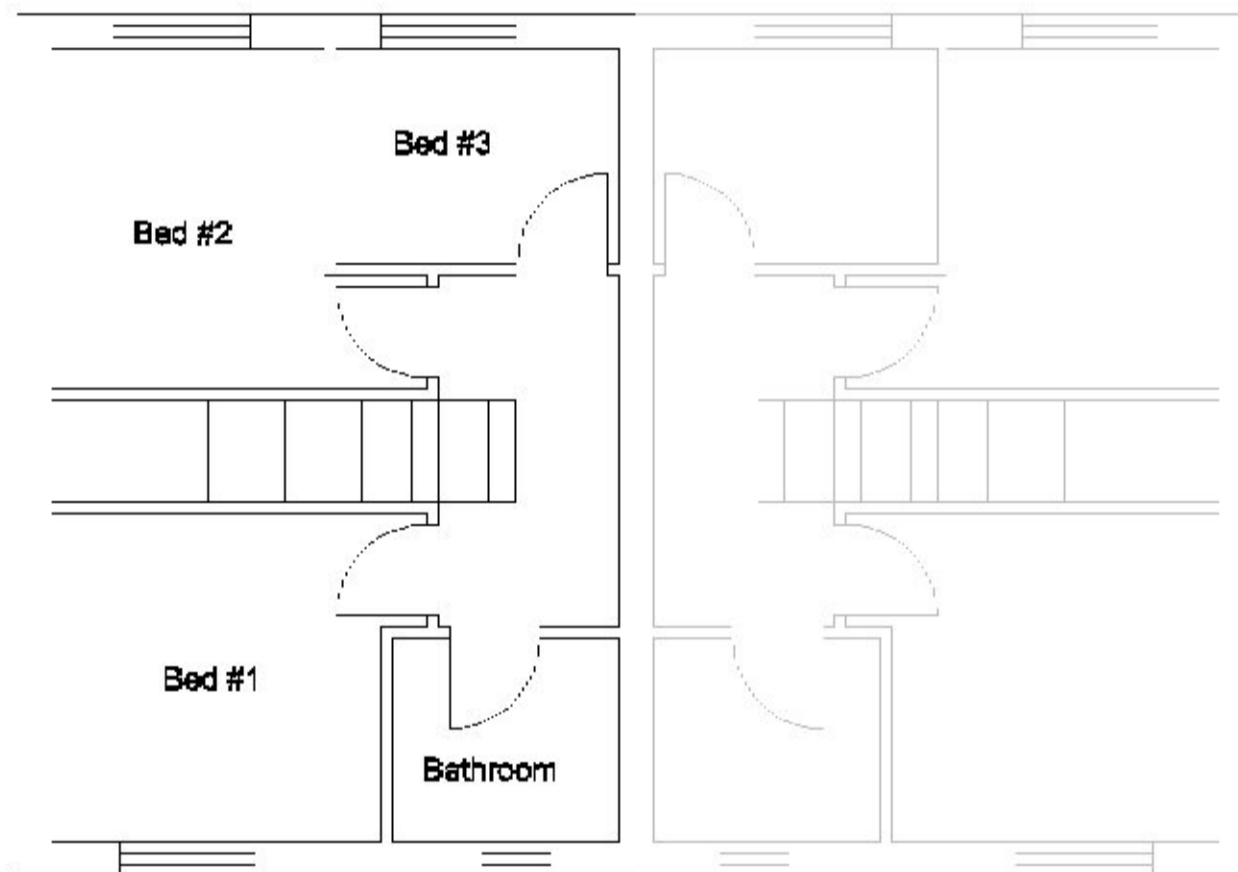


Firstfloor Layout



Roof Layout

Scale Bar

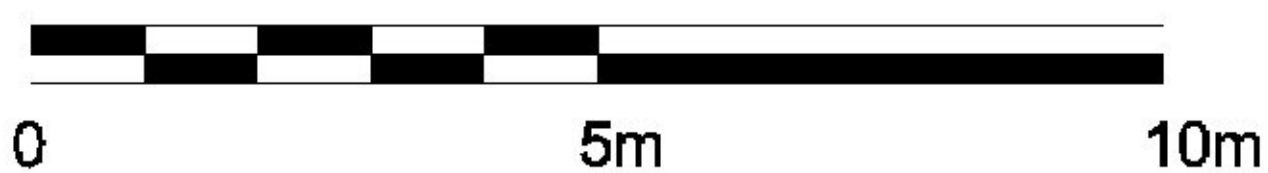

| | | |
|-------------------------------|--------------|----------|
| revisions | | |
| | | |
| Kensley Building Services Ltd | | |
| Lower Trevallett Farmhouse | | |
| St Thomas | | |
| LAUNCESTON | | |
| Cornwall | | |
| PL15 8SJ | | |
| project | | |
| Mr and Mrs S Mullen | | |
| 15b Trecarn Close | | |
| LAUNCESTON | | |
| Cornwall | | |
| PL15 7LN | | |
| title | revision | |
| Existing Layouts | | |
| drawn | scale / size | date |
| MJJ | 1:100 @A3 | Nov 2021 |