



MR & MRS S MULLEN
15b TRECARN CLOSE
PROPOSED LAYOUTS

15B.06

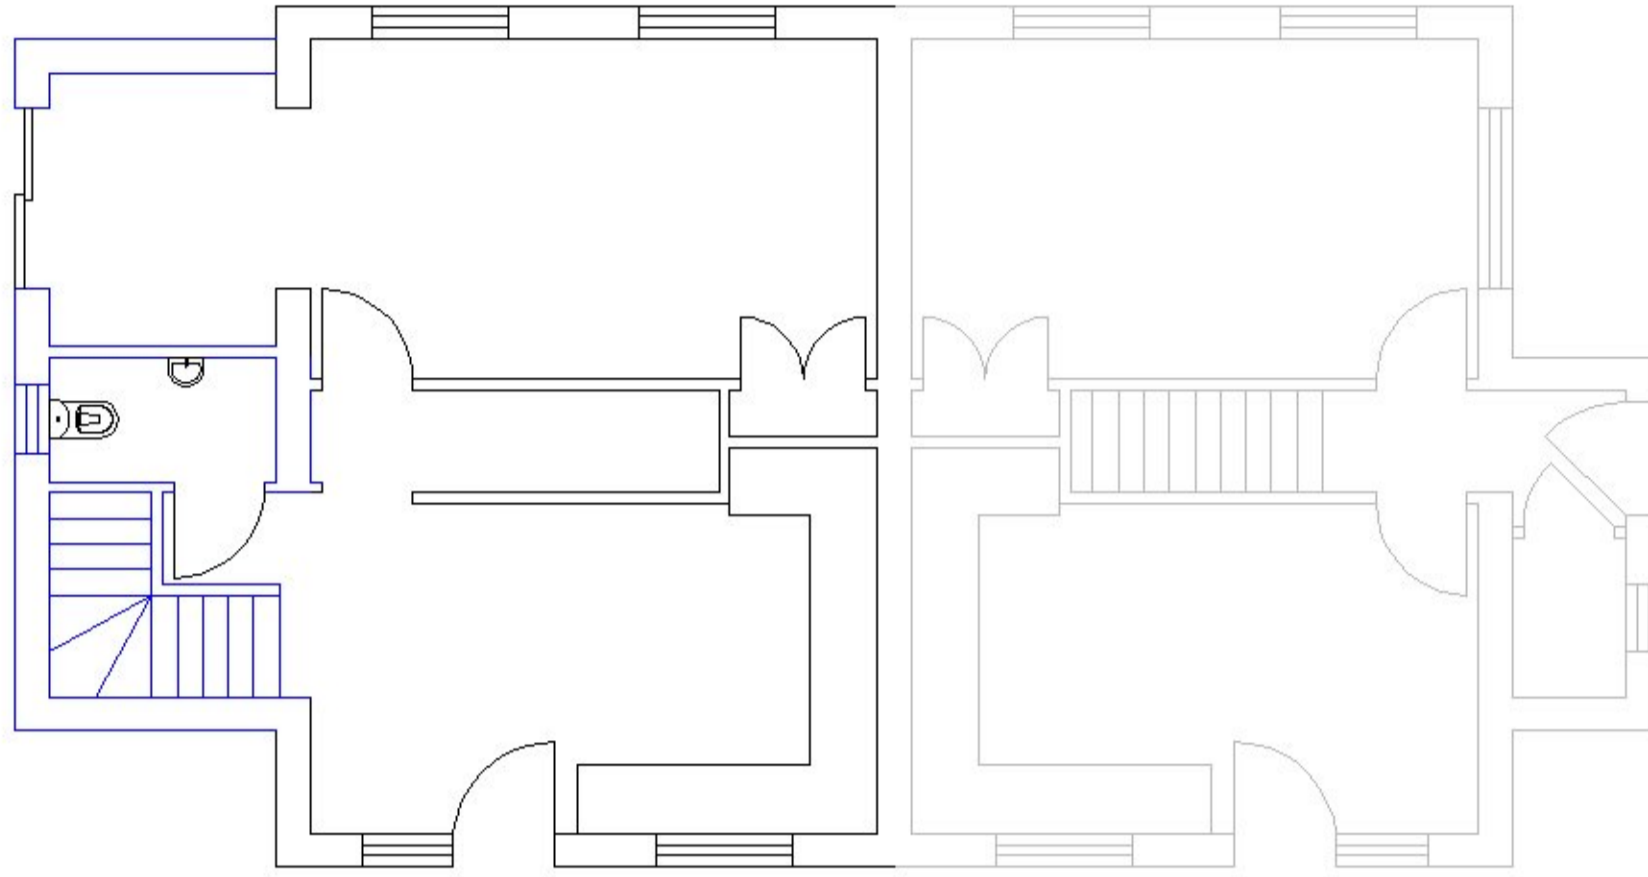

Groundfloor Layout

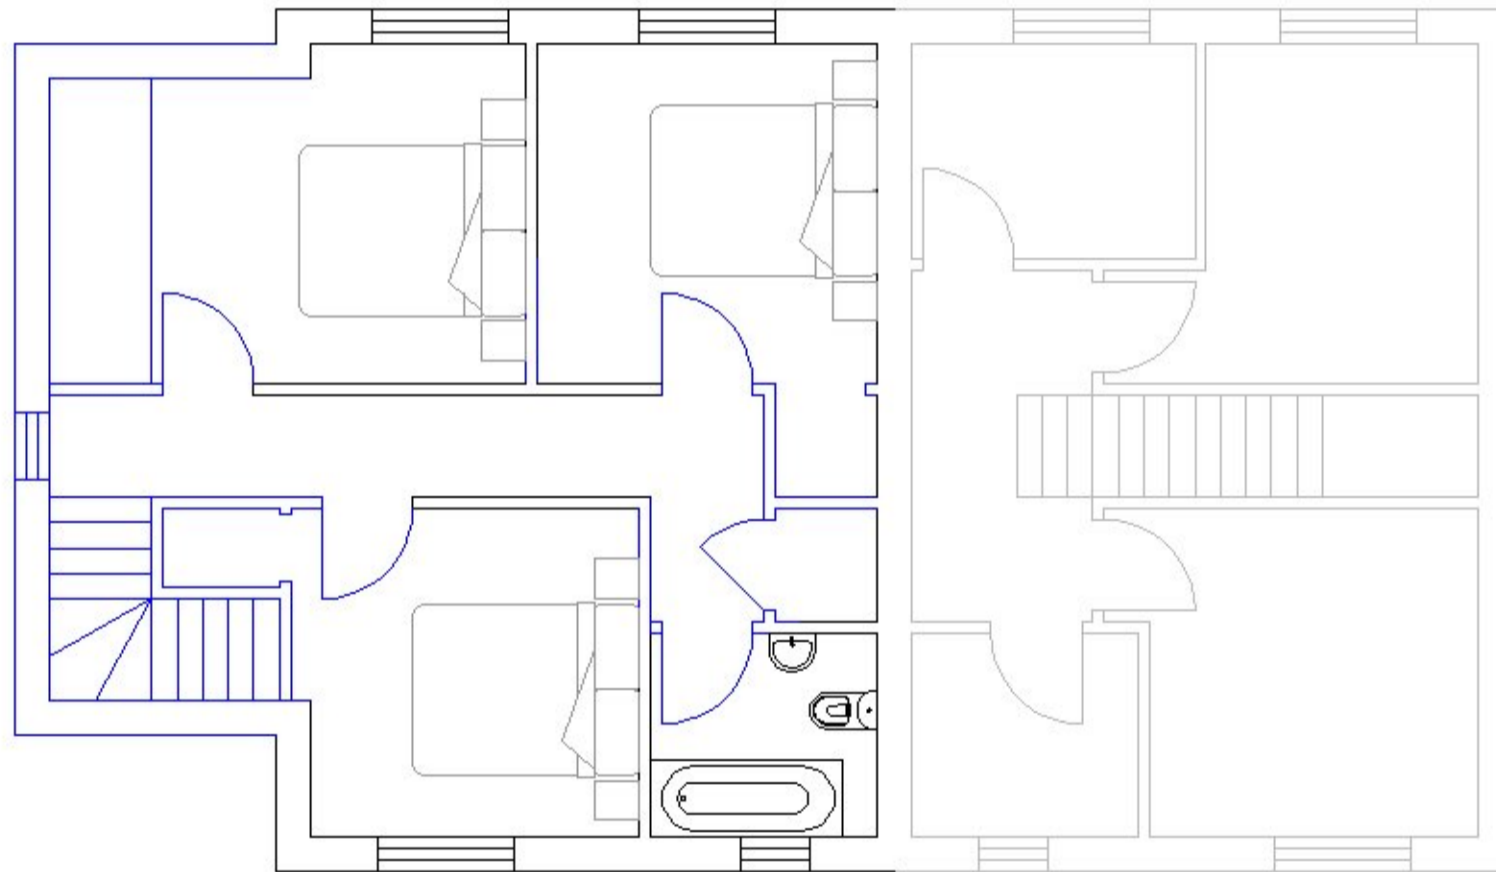


Firstfloor Layout



Roof Layout

Scale Bar

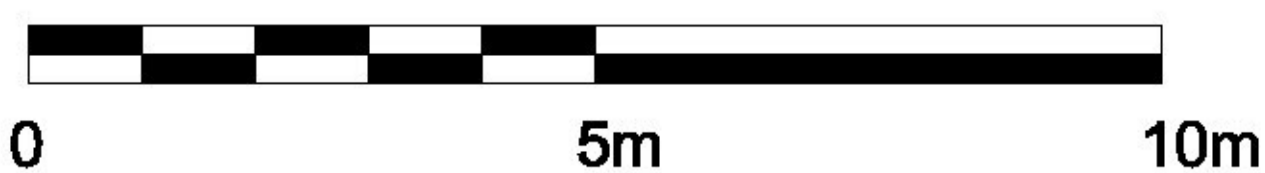

revisions		
Kensley Building Services Ltd		
Lower Trevallett Farmhouse		
St Thomas		
LAUNCESTON		
Cornwall		
PL15 8SJ		
project		
Mr and Mrs S Mullen		
15b Trecarn Close		
LAUNCESTON		
Cornwall		
PL15 7LN		
title	revision	
Proposed Layouts		
drawn	scale / size	date
MJJ	1:100 @A3	Nov 2021