



PROPOSED

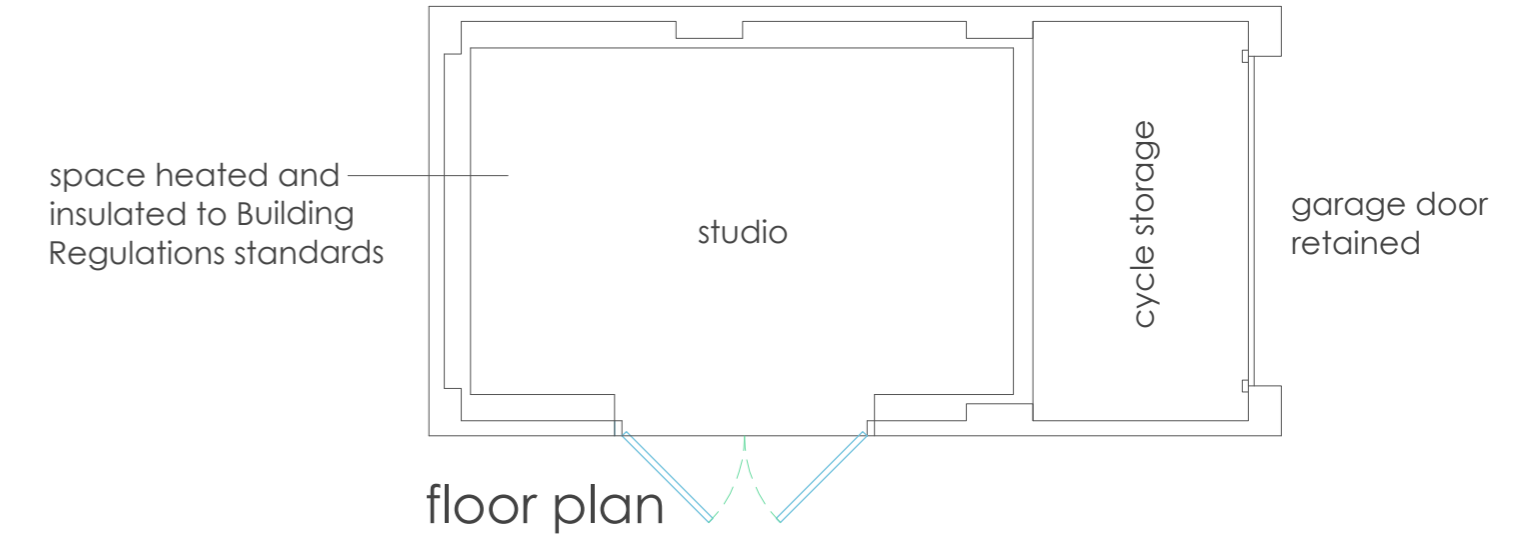

EXISTING

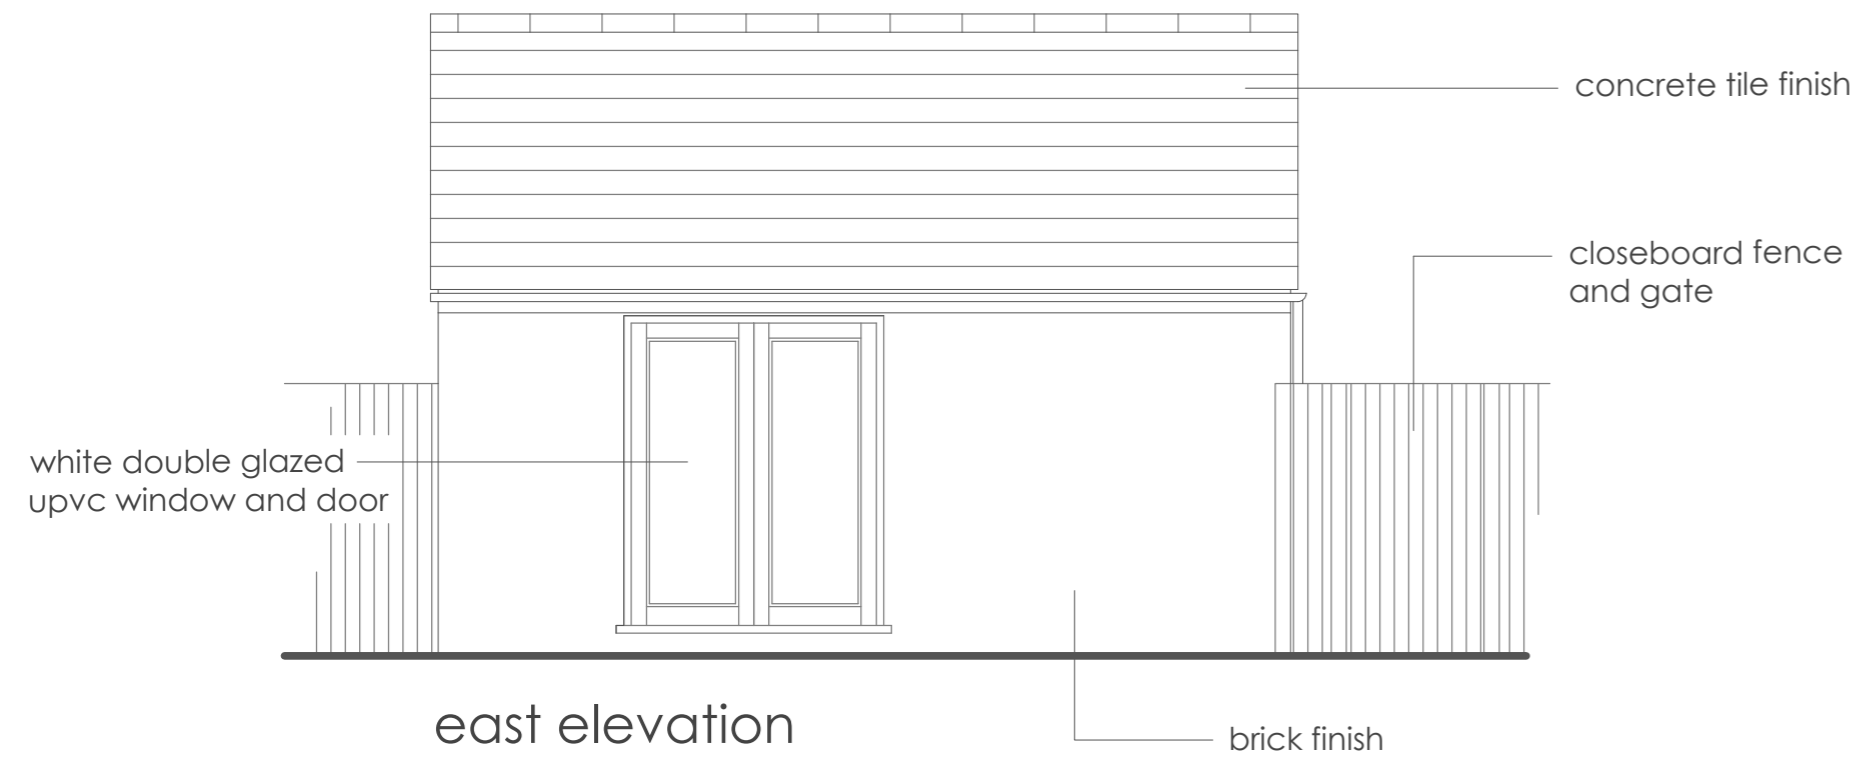