



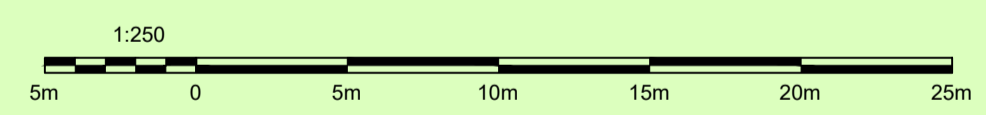


O.S GRID
NT 863 396

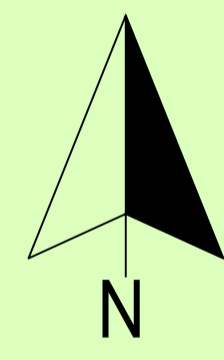

REV MARK	REVISION DESCRIPTION	REVISION DATE
JAG TECHNICAL SERVICES LIMITED <small>E-MAIL: JAMES.GRAINER@JAGTECHNICALSERVICESLIMITED.CO.UK PHONE: 07549706774 WEBSITE: WWW.JAGTECHNICALSERVICESLIMITED.CO.UK</small>		
		
DRAWING TITLE	EXISTING SITE LAYOUT PLAN	
CONTRACT	MR. STUART WEATHERLEY, 1 THE SIDINGS, CORNHILL ON TWEED, TD12 4TS	
MODELLED BY	JAG	ISSUE DATE
CONTRACT NO	C1081	SCALE 1:250 @ A1
DRAWING No	01	REVISION No.