


EXISTING SITE SECTION
A-----A
DRG REF 13/CC/101

GARAGE FLOOR LEVEL TO BE 1.3M
LOWER THAN FOOTPATH

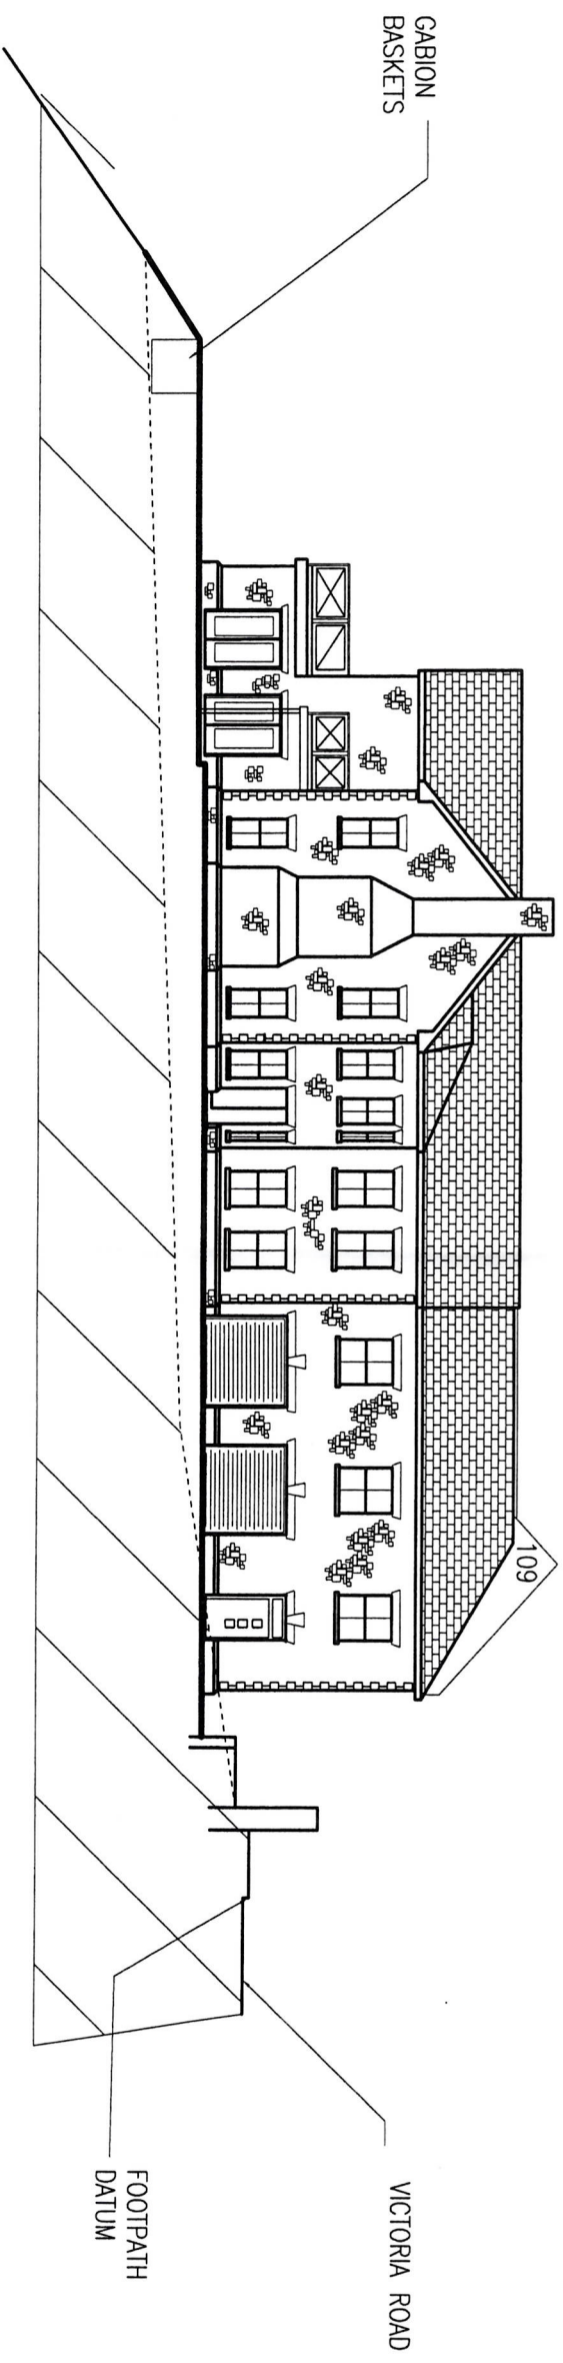

PROPOSED SITE SECTION
A-----A
DRG REF 13/CC/101

DRG REF 21/CC/107

CROSS SECTION THROUGH SITE OF PLOT 2 SOUTH FACING

SCALE 1 : 200