





NORTH

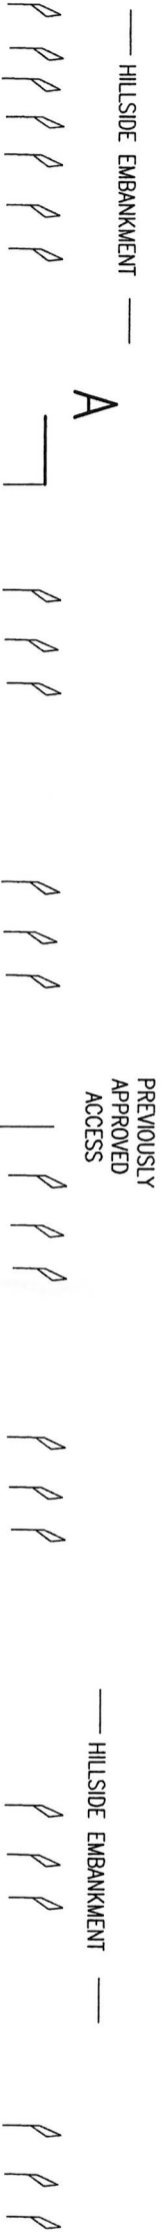

VICTORIA ROAD

VICTORIA ROAD

WASTE ENCLOSURE

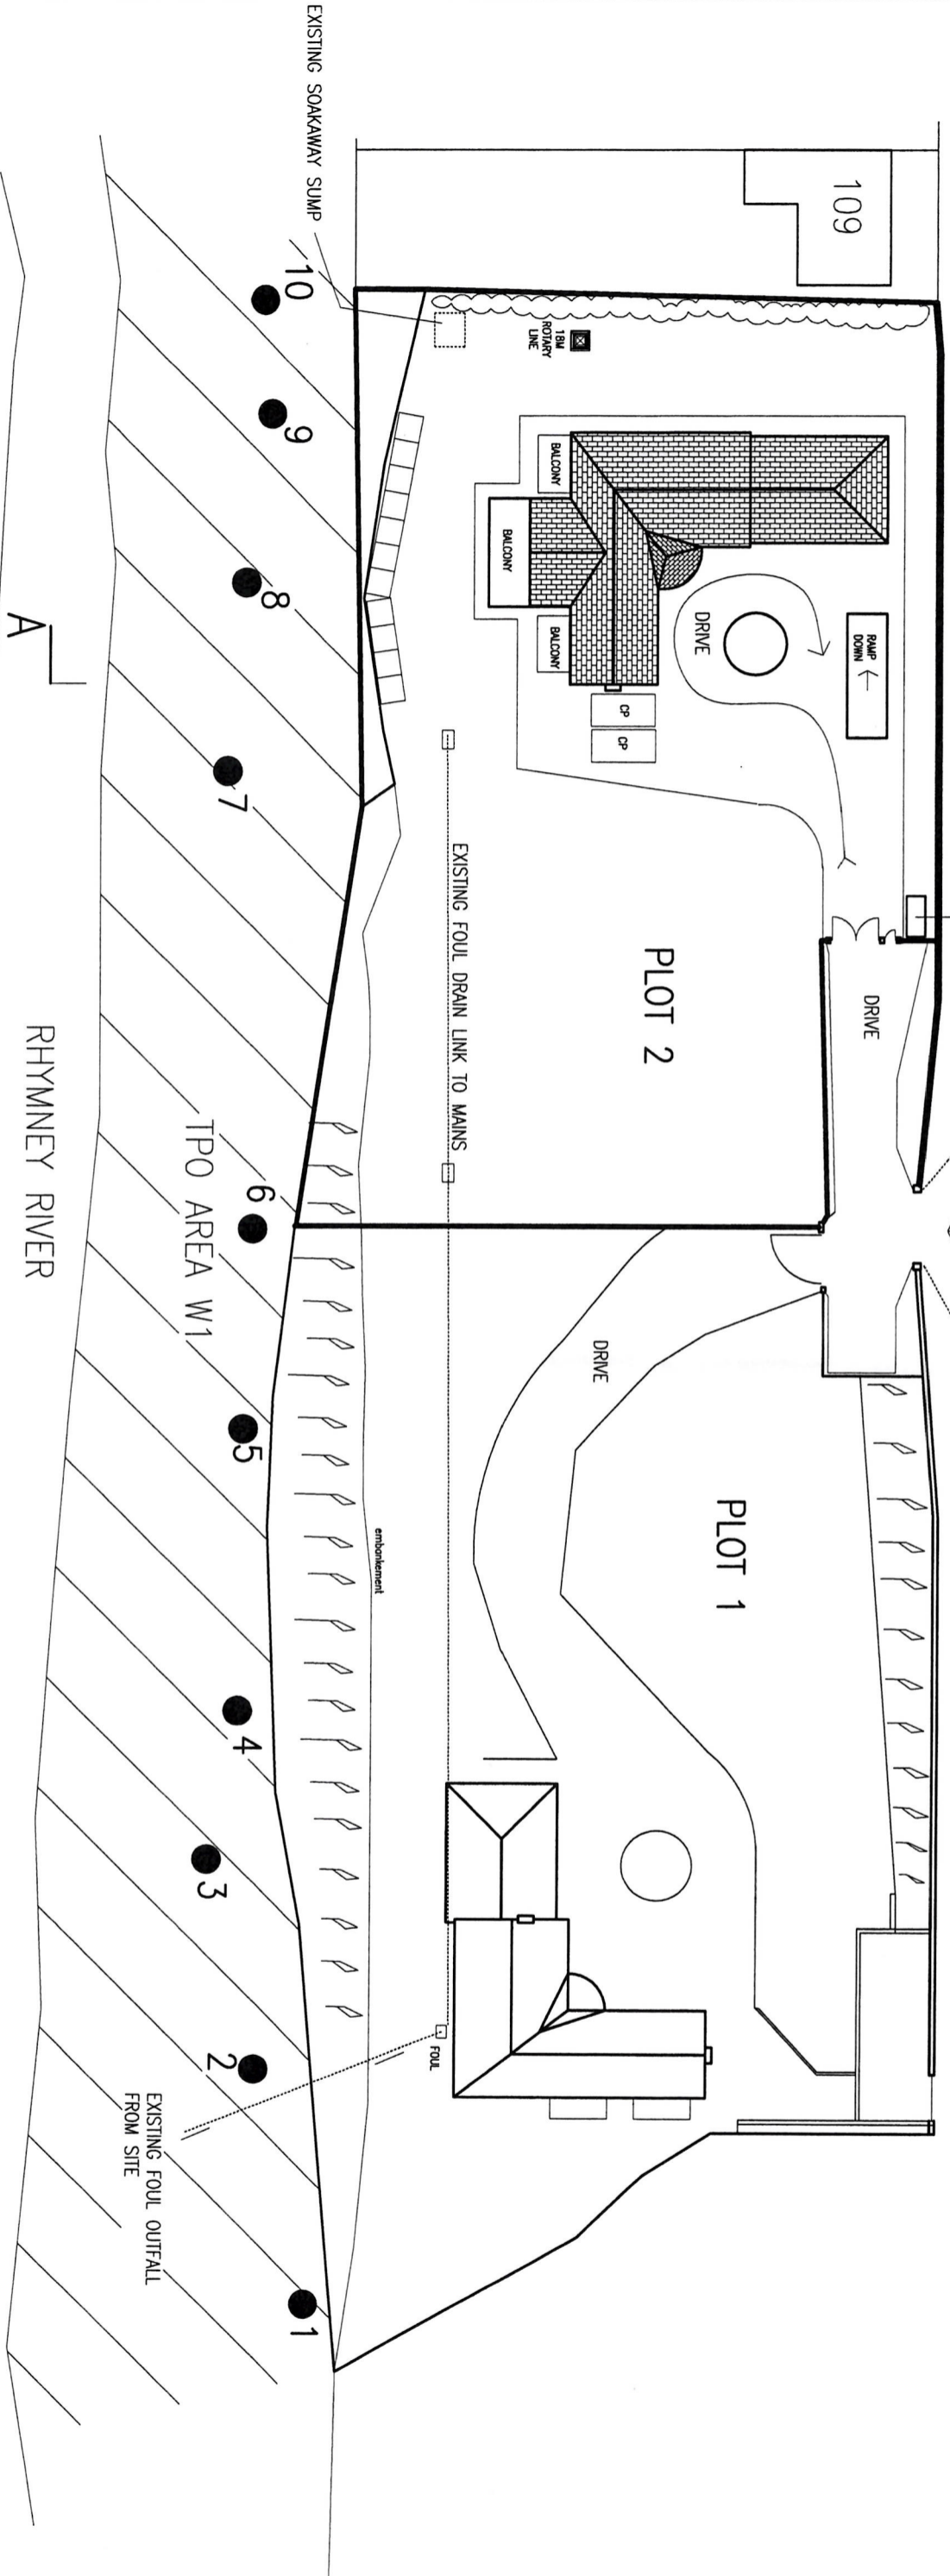

TREES SURVEYED 23-04-2013

MATURE SYCAMORE TREE No.7	0.5M DIAMETER	1.56M GIRTH
MATURE ELM TREE No.8	0.4M DIAMETER	1.4M GIRTH
MATURE SYCAMORE TREE No.9	0.4M DIAMETER	1.4M GIRTH
MATURE BEECH TREE No.10	0.4M DIAMETER	1.4M GIRTH

● MATURE TREES WITHIN W1

ALL MATURE TREES ARE LOCATED DOWN THE EMBANKMENT APPROXIMATELY 6M BELOW THE DEVELOPMENT SITE FLOOR LEVEL

TREES SURVEYED 12-04-2012

MATURE ASH TREE No.1	0.8M DIAMETER	2.4M GIRTH
MATURE OAK TREE No.2	0.8M DIAMETER	2.4M GIRTH
MATURE HAWTHORN TREE No.3	0.4M DIAMETER	1.2M GIRTH
MATURE HAZEL TREE No.4	0.9M DIAMETER	2.8M GIRTH
MATURE ASH TREE No.5	0.9M DIAMETER	2.8M GIRTH
MATURE OAK TREE No.6	0.9M DIAMETER	2.8M GIRTH

EXISTING FOUL OUTFALL FROM SITE

PROPOSED SITE LOCATION PLAN FOR PRIVATE RESIDENCE. PLOT 2. VICTORIA ROAD

AT THE EX RESIDENTIAL HOME SITE

DRG REF 21/CC/101

SCALE 1:500