
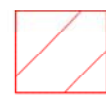
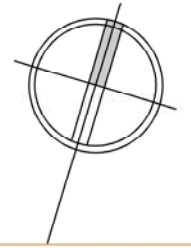


Brynn Mill New House (Enabling Development)

Plan, First Floor, As Proposed

 extent of previous permission

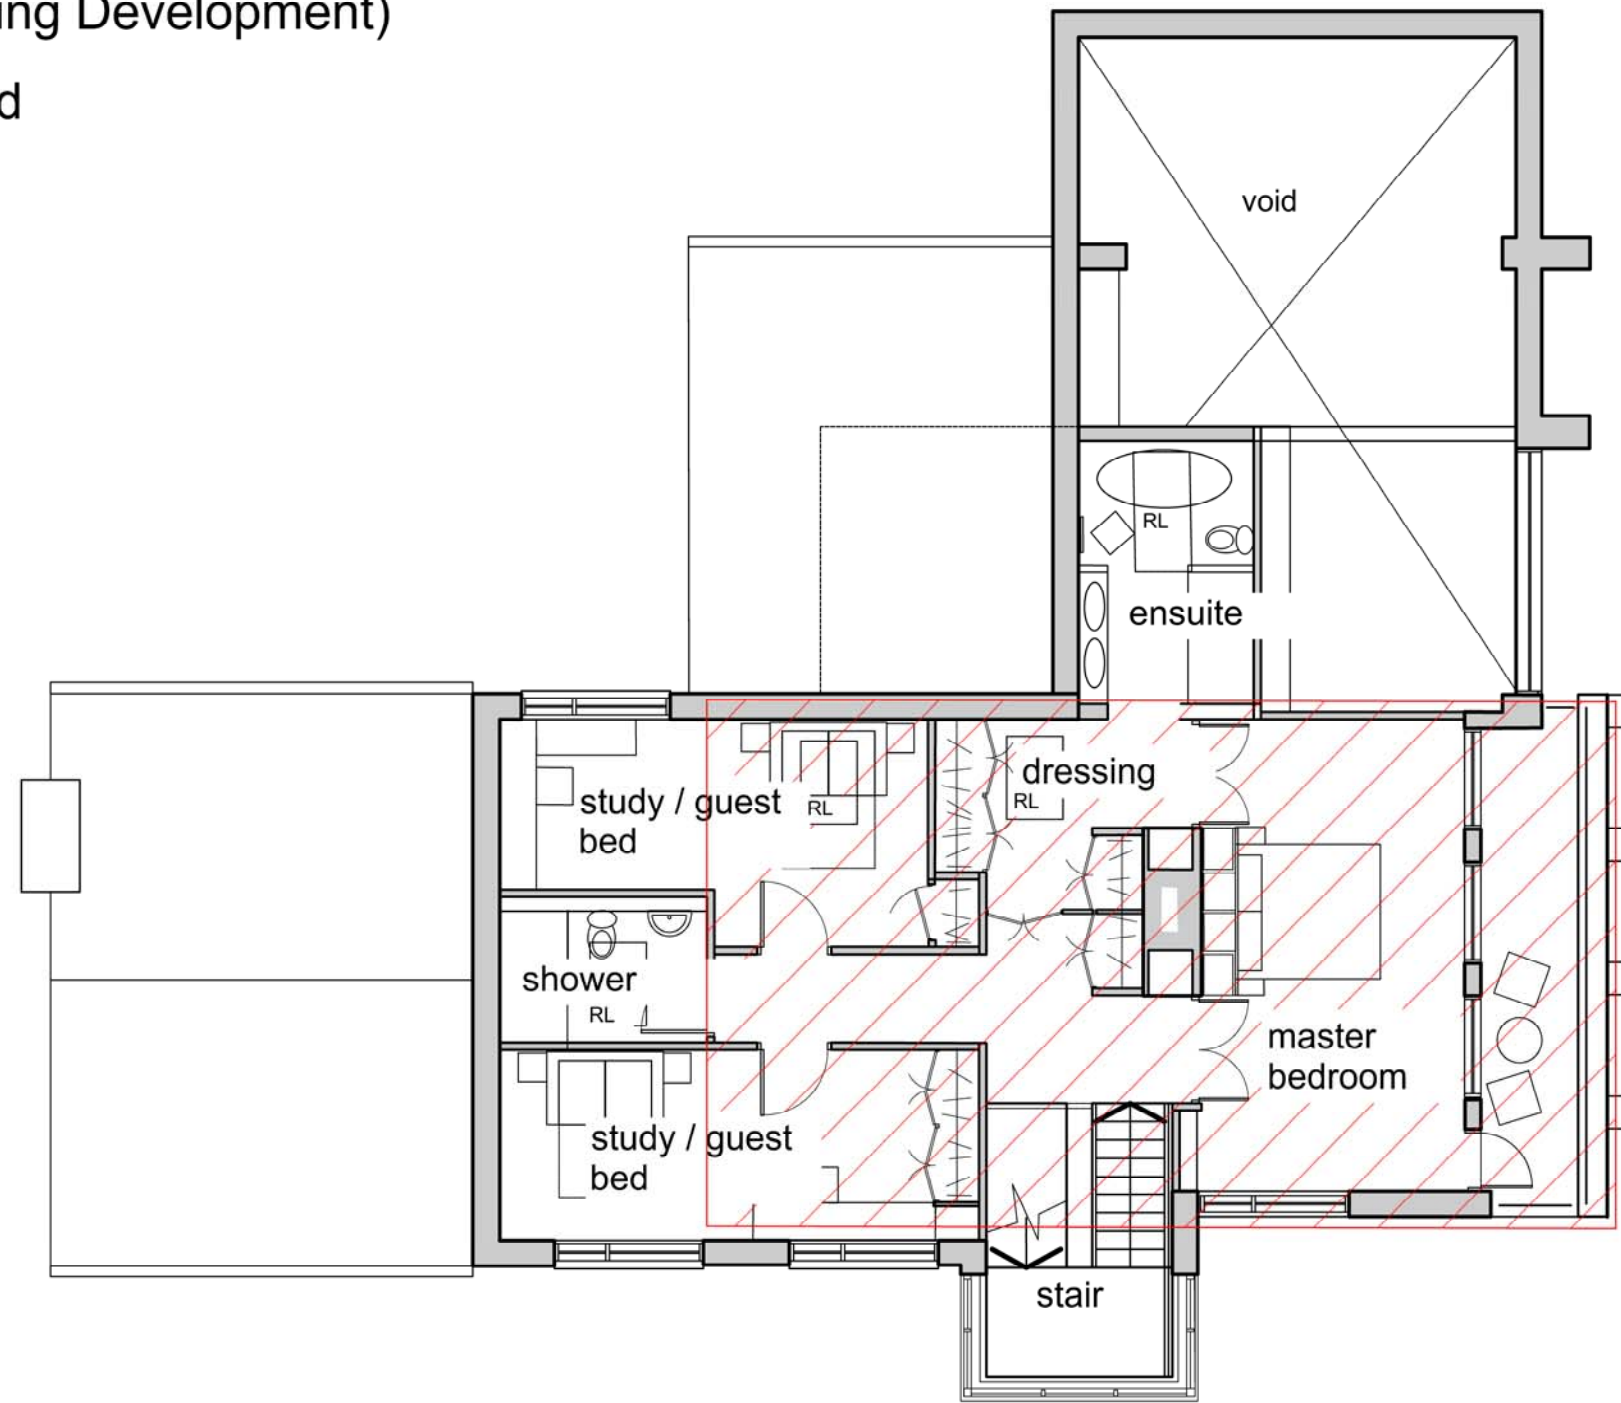

Allison Tatterton
Chartered Architect

No.	Description	Date
A	Client comments incorporated	May 2021
B	Annotation added, Issue for Planning	June 2021

Brynn Mill, New House			
CODE	STATUS	SUITABILITY DESCRIPTION	JRPOSE OF ISSUE
			PLANNING

PROJECT	Brynn Mill, Demelza, Roche
SHEET	Plan, First Floor, As Proposed

CLIENT Mr D'agostino & Ms Chasey		
Date February 2021	Project number AT 2005	Scale (1/m A3) 1:100
Drawn by AJT	DRAWING NUMBER 2005/A21	REV B
Checked by Checker		