


Key Plan 1:10000

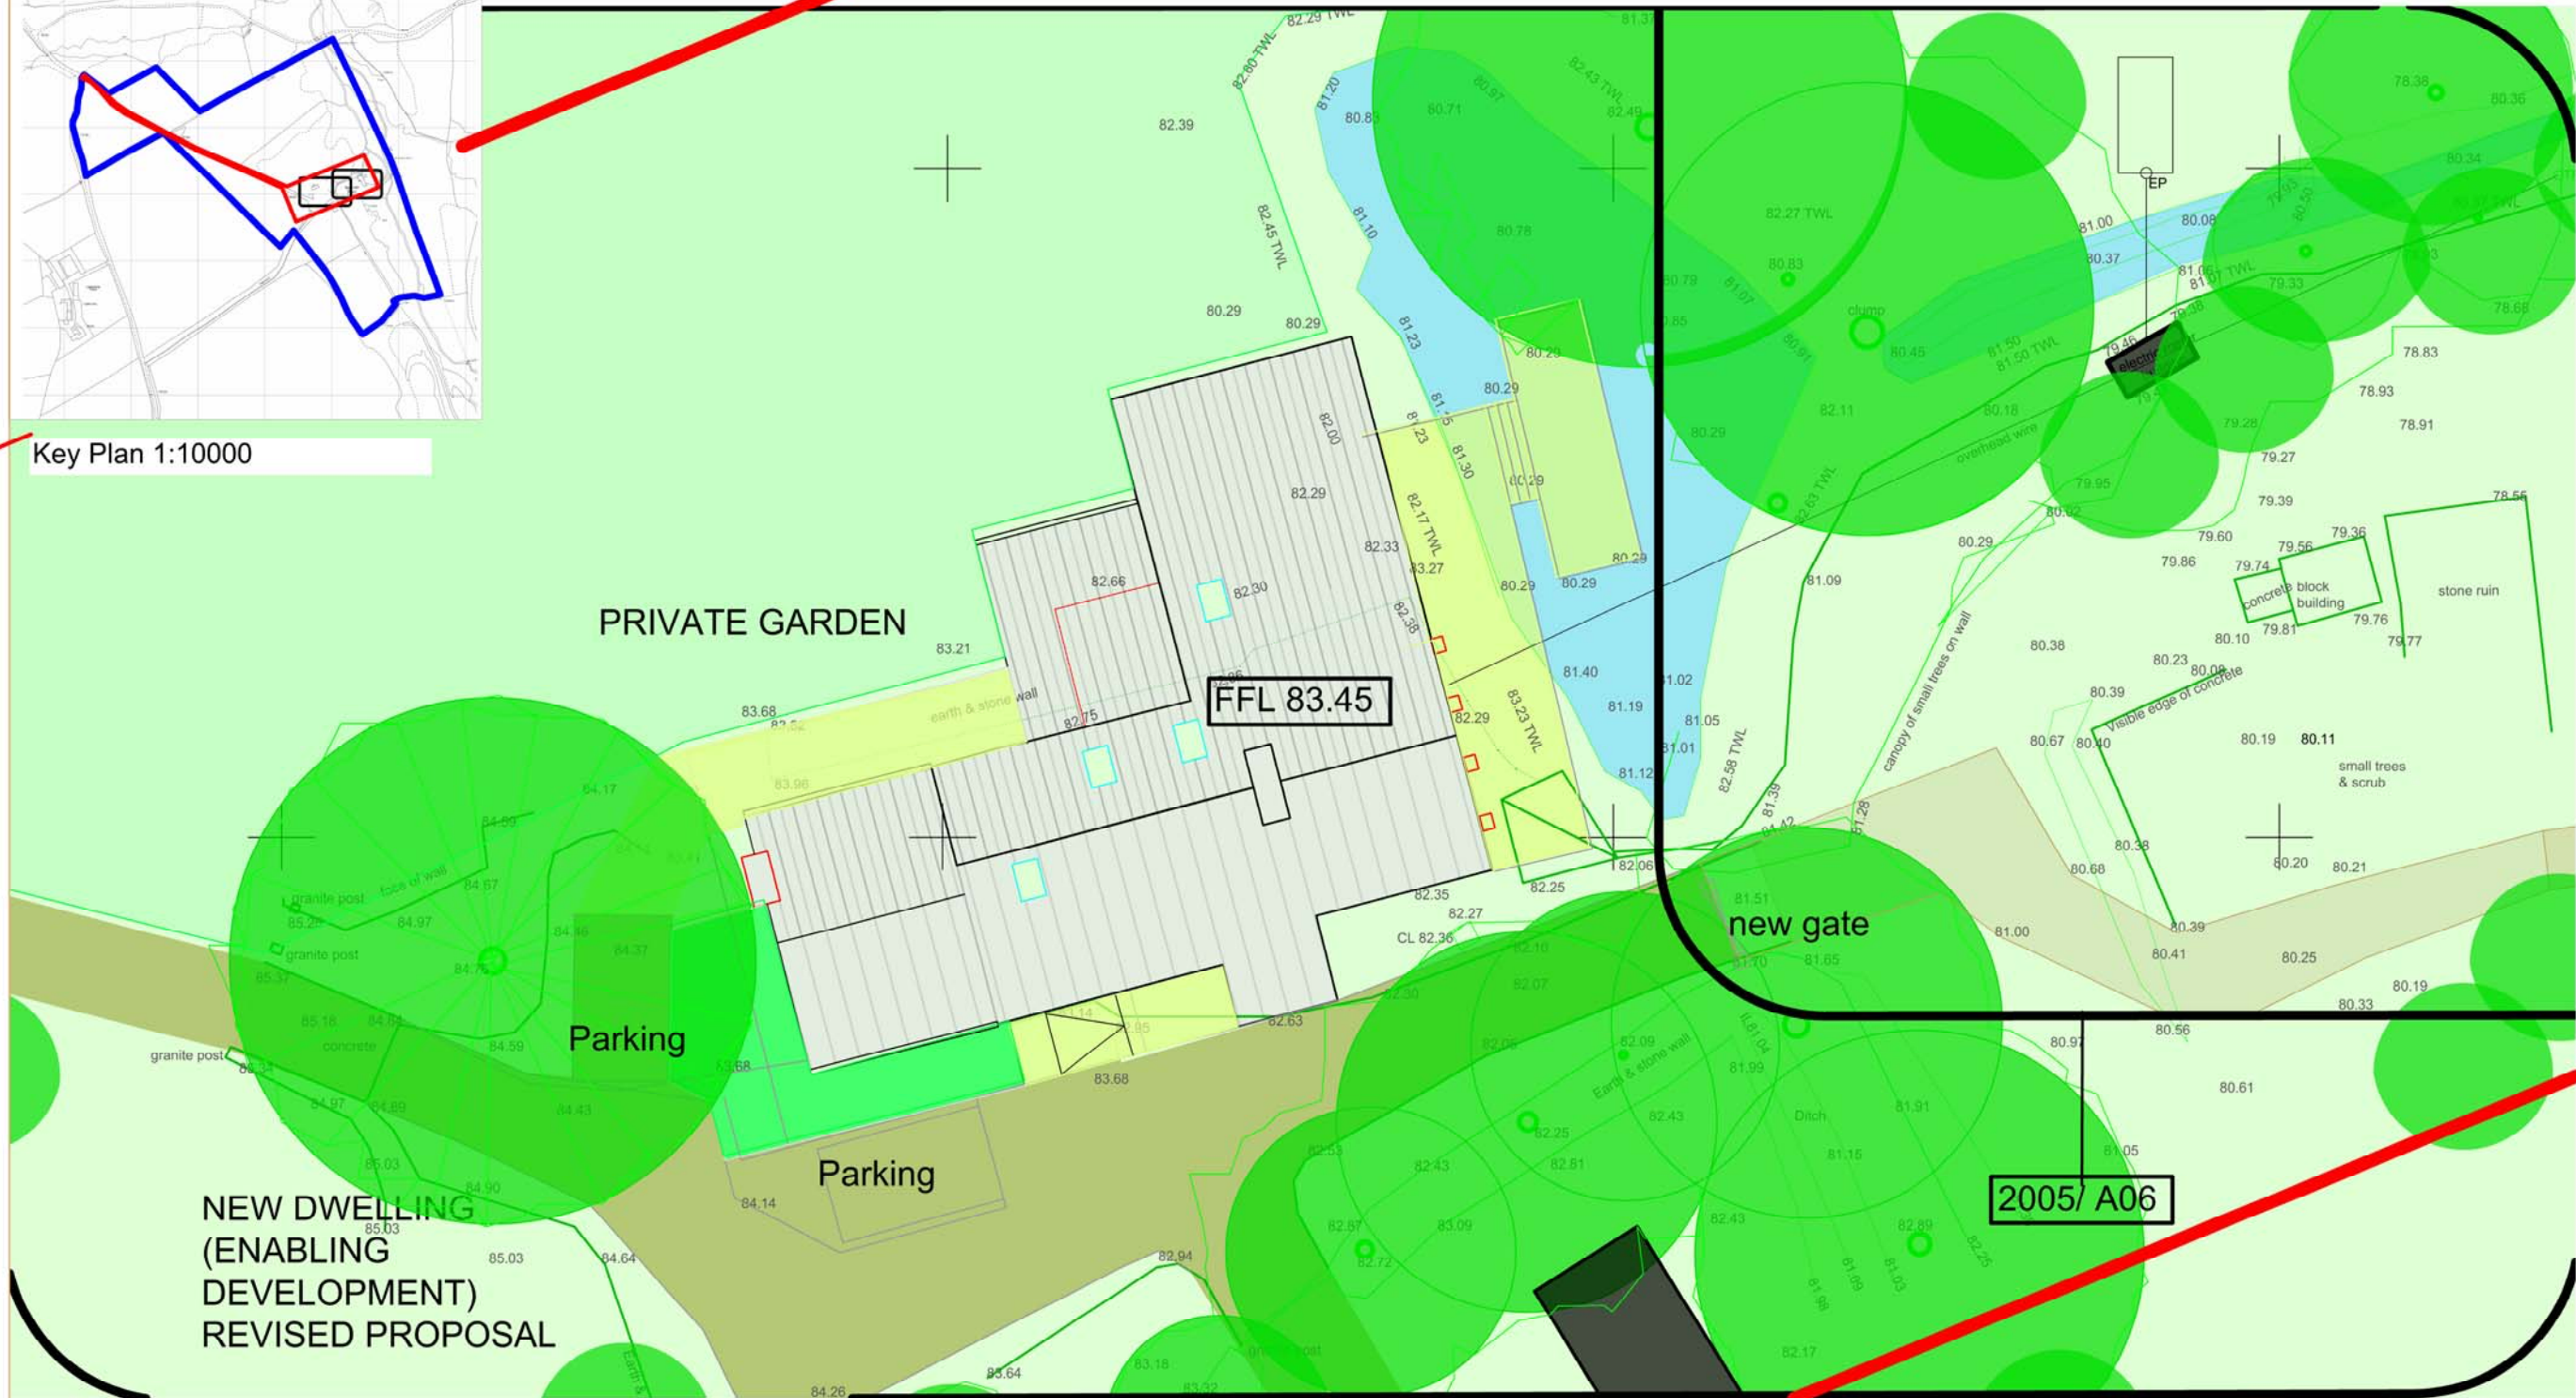

Brynn Mill New House
Plan, Block Layout, As Proposed

0 2 4 6 8 10m

Scale 1:200 @A3



Allison Tatterton
 Chartered Architect

No.	Description	Date
A	Client comments, Issue for Planning	May 2021
B	Temporary accommodation (caravan) removed following completion of works, Issue for Planning/Listed Consent	Dec 2021
C	Redline and key added Issue for Planning/Listed Consent	Dec 2021

Brynn Mill, New House			
CODE	STATUS	SUITABILITY DESCRIPTION	IRPOSE OF ISSUE
			PLANNING

PROJECT	Brynn Mill, Demelza, Roche
SHEET	Plan, Block Layout, As Proposed

CLIENT Mr D'agostino & Ms Chasey			
Date February 2021	Project number AT 2005	Scale (@ A3) 1:200	
Drawn by AJT	DRAWING NUMBER 2005/A07		REV C
Checked by Checker			