
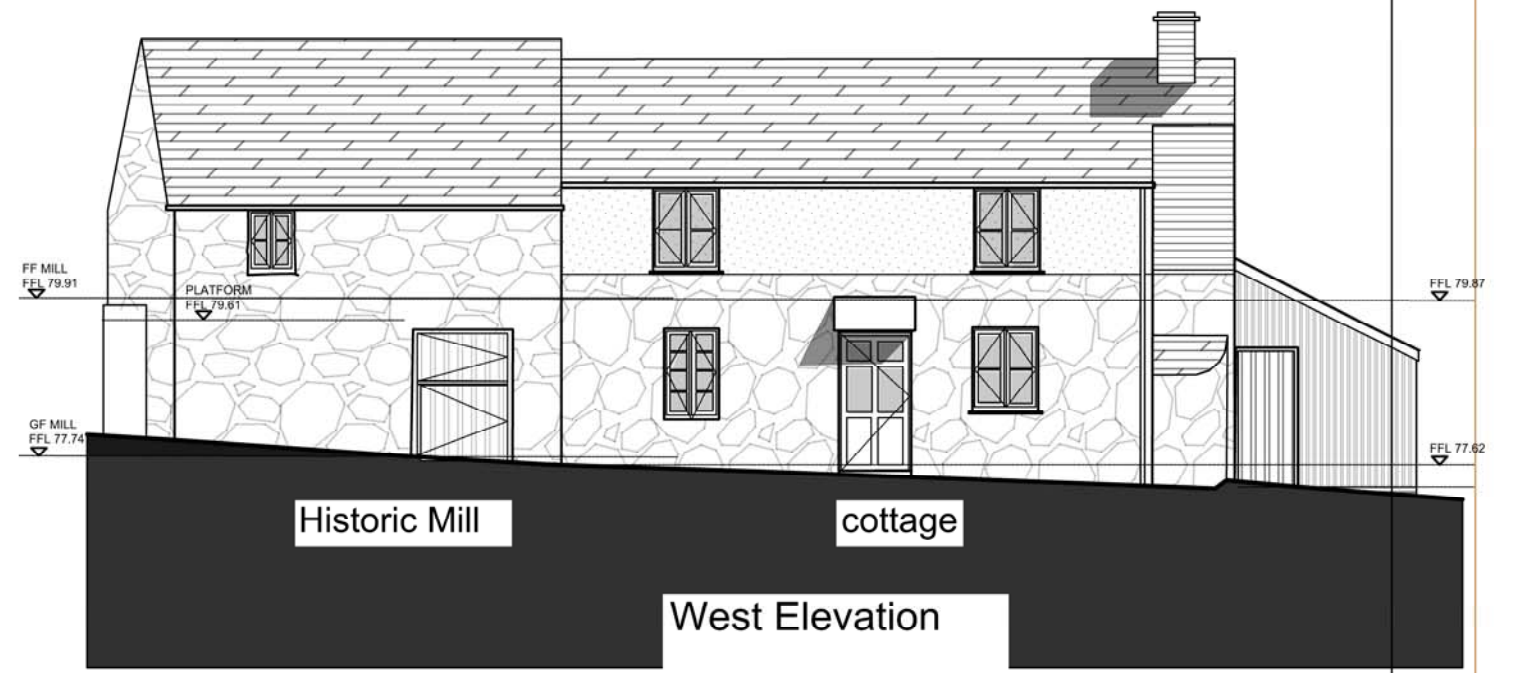


- existing repaired / repointed stonework or new/reclaimed stone to match
- corten steel corrugated sheeting, roofing and cladding
- buff render
- buff brickwork
- slate roofing

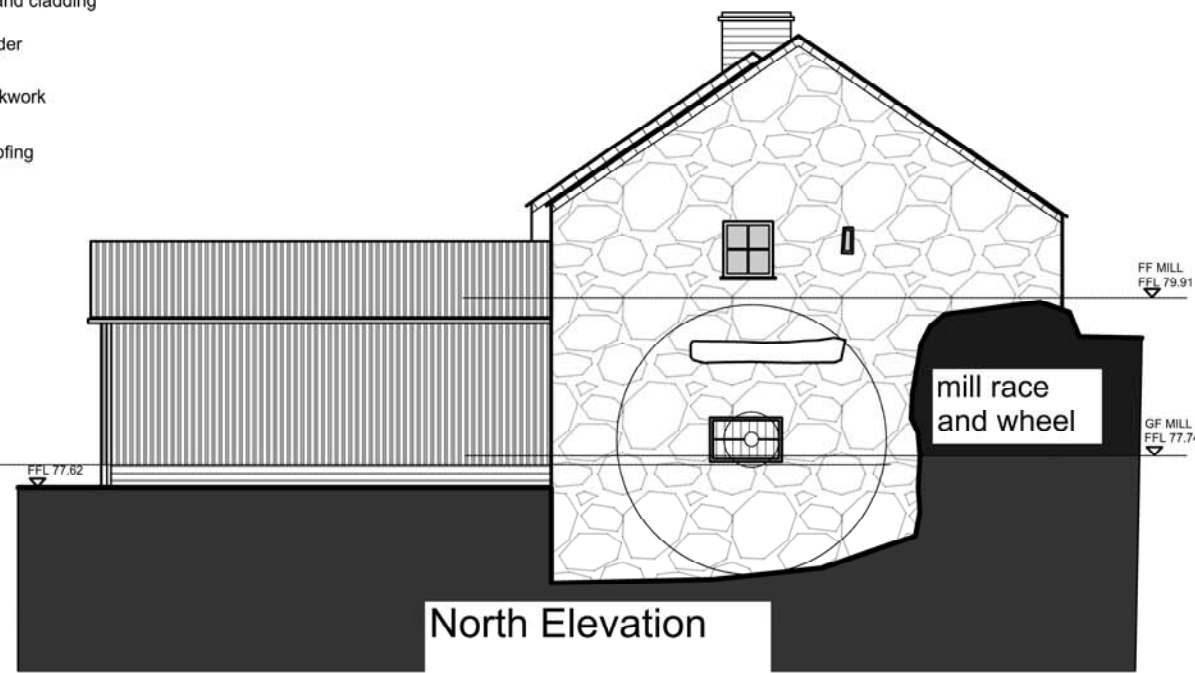

Elevations, Brynn Mill and Cottage, Renovated

Note:- all materials and finishes to be in accordance with previous permission, Listed Building Consent and discharge of conditions PA13/07736 and PA13/07737

0 2 4 6 8 10 m
SCALE 1:100 @ A3

Allison Tatterton
Chartered Architect

No.	Description	Date
A	Status changed - Issue for Planning	June 2021

Brynn Mill, Renovated Mill & Cottage			
CODE	STATUS	SUITABILITY DESCRIPTION	JRPOSE OF ISSUE
			PLANNING

PROJECT	Brynn Mill, Demelza, Roche	
SHEET	Elevations, Mill and Cottage, As Proposed	

CLIENT	Mr D'agostino & Ms Chasey		
Date	February 2021	Project number	AT 2005
Scale	1:100	DRAWING NUMBER	2005/A25
Drawn by	AJT	Checked by	Checker
REV	A		